




COPYRIGHT OF THIS DOCUMENT BELONGS TO ARCHAAUS LIMITED
 CONTRACTOR SHALL REPORT ANY OMISSIONS OR DISCREPANCIES TO THE ARCHITECT FOR CLARIFICATION PRIOR TO THE AFFECTED WORK COMMENCING
 ALL WORK TO COMPLY WITH NZBC COMPLIANCE DOCUMENTS, NZ STANDARDS AND LOCAL TERRITORIAL AUTHORITY REGULATIONS
 DRAWINGS TO BE READ IN CONJUNCTION WITH ALL OTHER RELEVANT DOCUMENTATION
 DO NOT SCALE OFF DRAWINGS

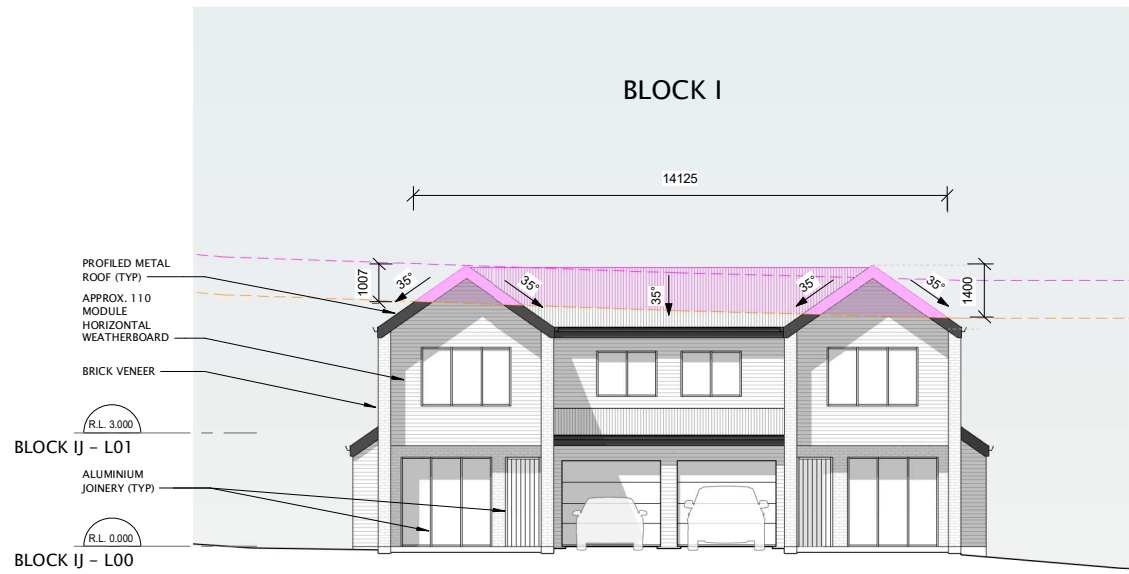


1 BLOCK IJ - WEST ELEVATION
 RC04.04 SCALE: 1 : 100

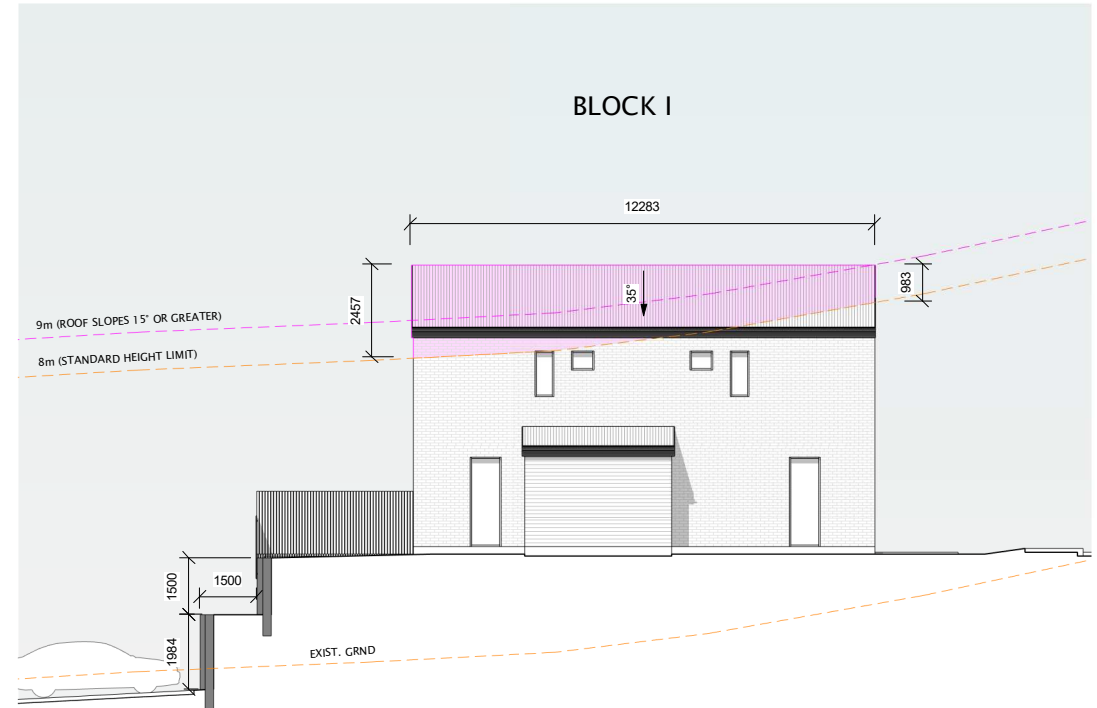


2 BLOCK IJ - NORTH ELEVATION
 RC04.04 SCALE: 1 : 100

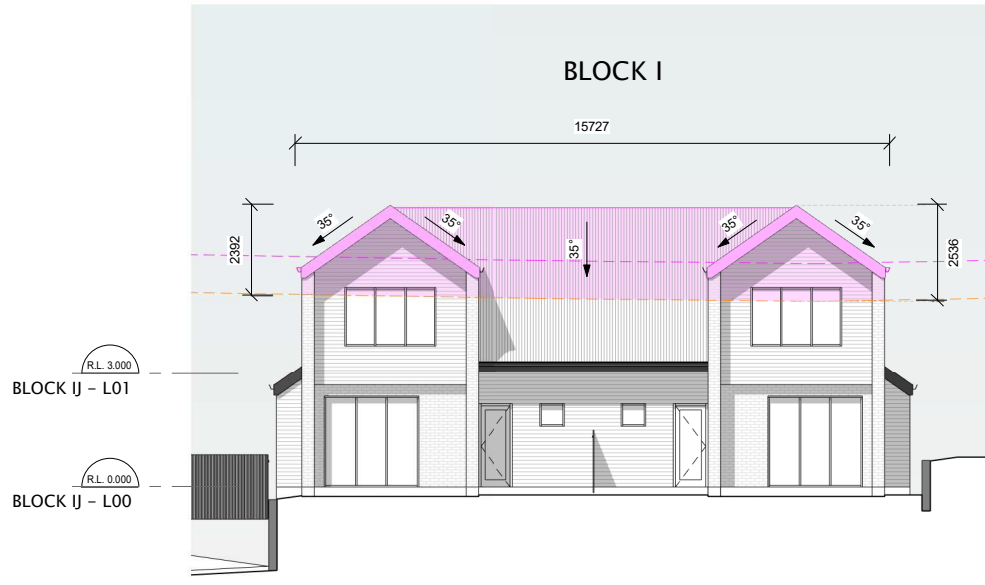

3 BLOCK IJ - EAST ELEVATION
 RC04.04 SCALE: 1 : 100

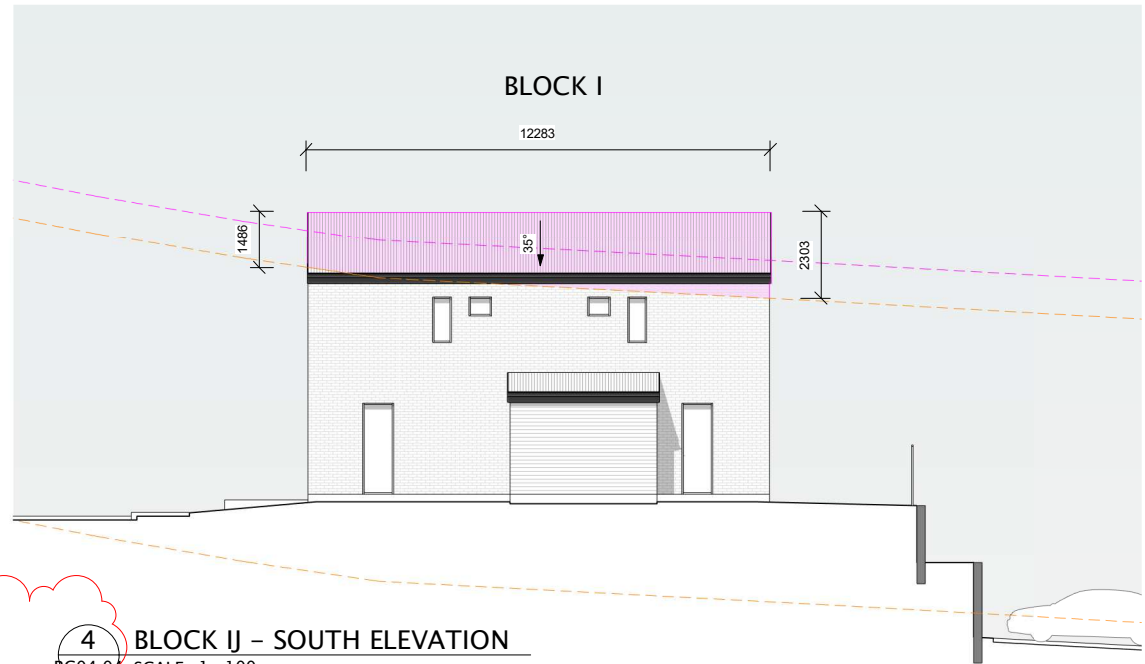

4 BLOCK IJ - SOUTH ELEVATION
 RC04.04 SCALE: 1 : 100

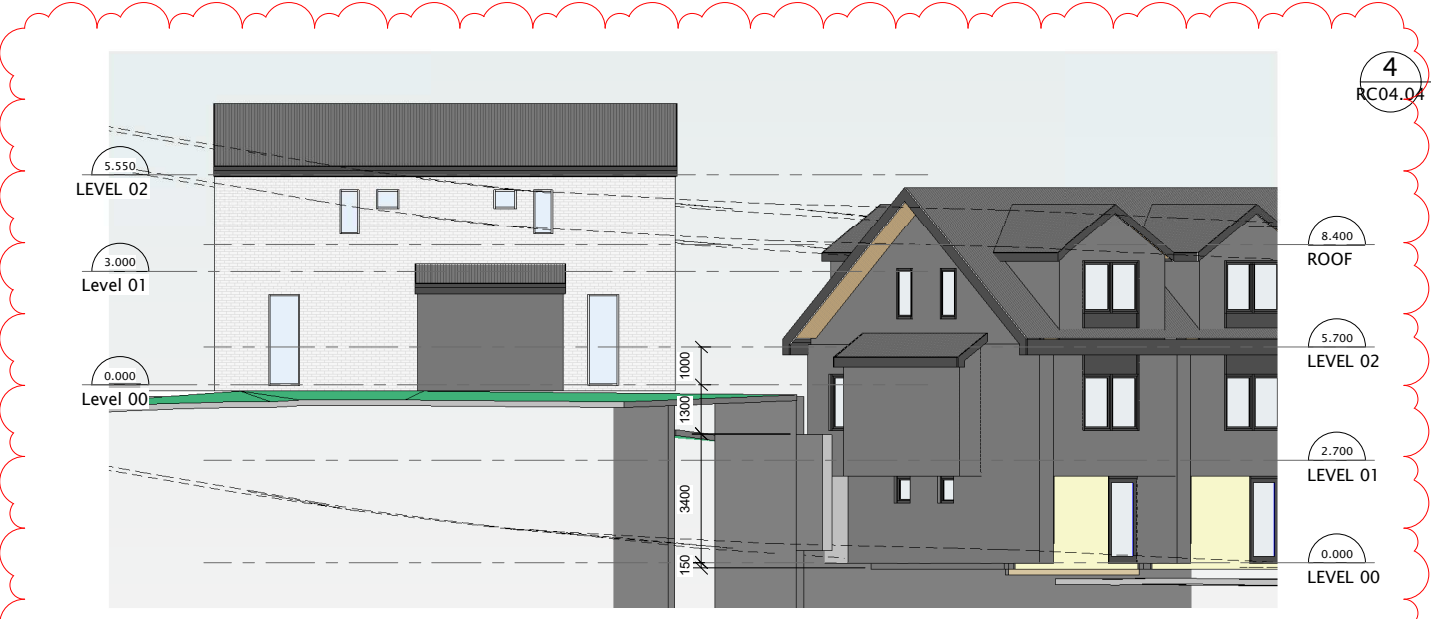

5 BLOCKS JQ - SOUTHWEST ELEVATION
 10.01 SCALE: 1 : 100



HIRB INFRINGEMENT

9m HEIGHT PLANE INFRINGEMENT INCL. AREA OF ROOF PROJECTING THROUGH THE 8m HEIGHT PLANE THAT EXCEEDS HALF THE VERTICAL HEIGHT OF THE ROOF

NOTE: COLOURED PRINT REQ.

NOTE: BLOCK "I" ELEVATION SHOWN - BLOCKS "J" SIMILAR

NOTE: REFERENCE SITE PLANS FOR BLOCK FLOOR LEVELS IN RELATION TO SURVEY LEVELS

| | | | |
|-----------|----------|---------|---------------------------------|
| C | 19.04.22 | AA | ADDED BLOCK ELEVATIONS |
| B | 08.12.21 | AA | RSA FOOTPATH & INTERNAL UPDATES |
| A | 08.10.21 | AA | MFE CONSENT |
| REV | DATE | INITIAL | AMENDMENT |
| REVISIONS | | | |

RESOURCE CONSENT

CLIENT
 MELIA DEVELOPMENT LIMITED

PROJECT
 MELIA DEVELOPMENT LIMITED
 20 MELIA PLACE, WHANGAPARAOA

SHEET TITLE
 BLOCK IJ - ELEVATIONS

| | |
|------------------------------------------------------------|-------------|
| DESIGN | DRAWN |
| CM | BTB |
| SCALE @ A1 (HALF SCALE IF PRINTED @ A3) As indicated | |
| FIRST ISSUE DATE | PROJECT No. |
| 08/03/21 | 20053 |
| SHEET No. | REVISION |
| RC05.04 | C |

