

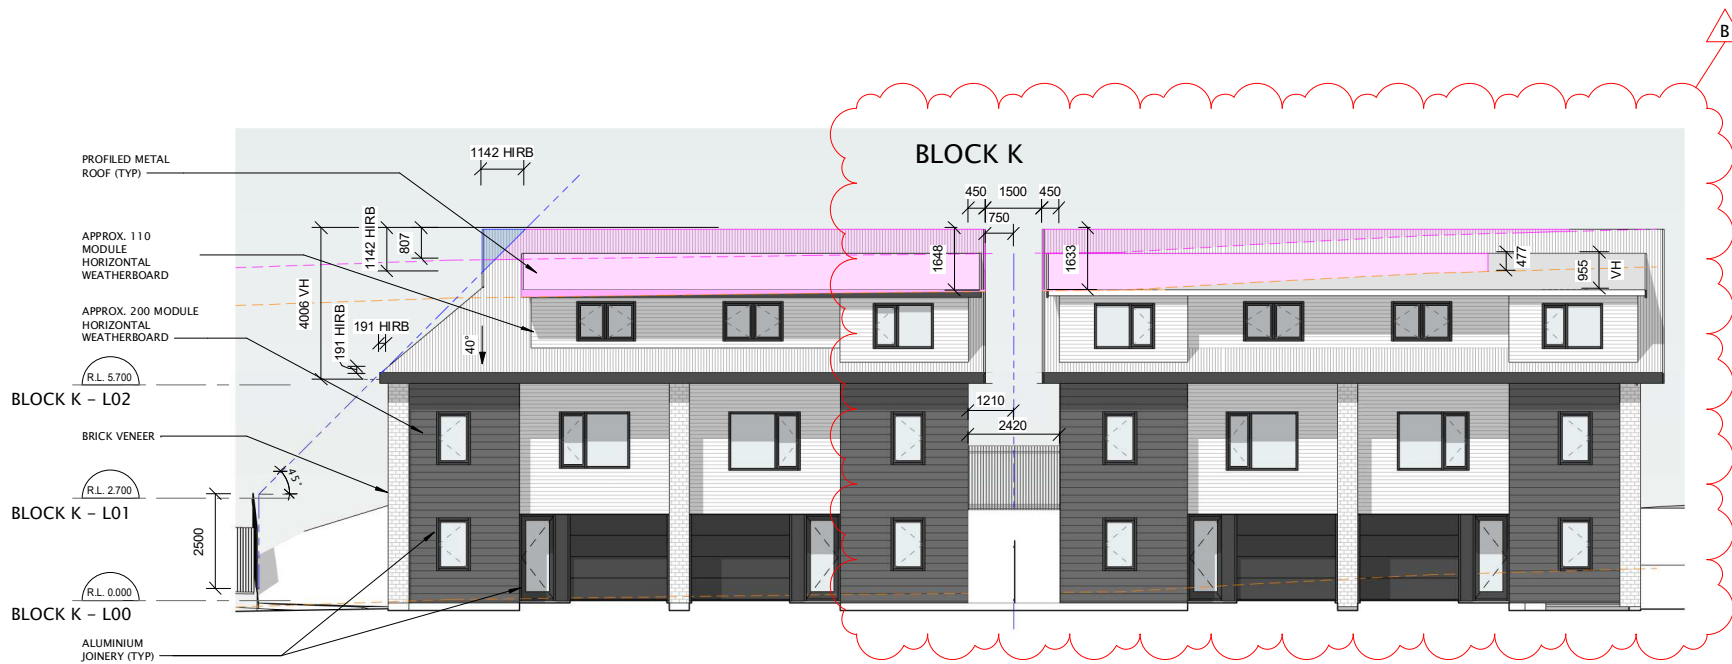


COPYRIGHT OF THIS DOCUMENT BELONGS TO ARCHAAUS LIMITED
 CONTRACTOR SHALL REPORT ANY OMISSIONS OR DISCREPANCIES TO THE ARCHITECT FOR CLARIFICATION PRIOR TO THE AFFECTED WORK COMMENCING
 ALL WORK TO COMPLY WITH NZBC COMPLIANCE DOCUMENTS, NZ STANDARDS AND LOCAL TERRITORIAL AUTHORITY REGULATIONS
 DRAWINGS TO BE READ IN CONJUNCTION WITH ALL OTHER RELEVANT DOCUMENTATION
 DO NOT SCALE OFF DRAWINGS

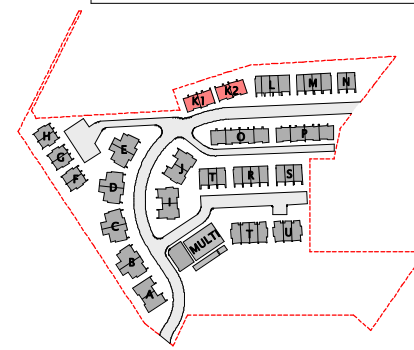

1 BLOCK K - SOUTH ELEVATION
 RC04.05 SCALE: 1 : 100

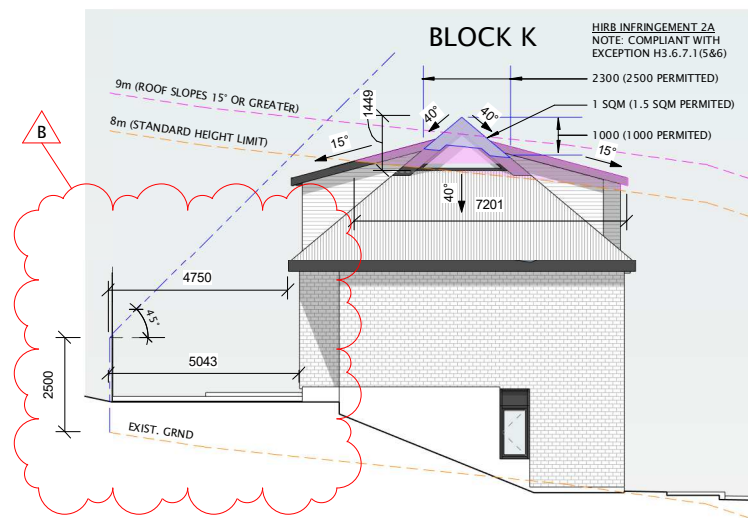


2 BLOCK K1 - WEST ELEVATION
 RC04.05 SCALE: 1 : 100

VH = OVERALL VERTICAL ROOF HEIGHT


HIRB INFRINGEMENT

9m HEIGHT PLANE INFRINGEMENT INCL. AREA OF ROOF PROJECTING THROUGH THE 8m HEIGHT PLANE THAT EXCEEDS HALF THE VERTICAL HEIGHT OF THE ROOF

NOTE: COLOURED PRINT REQ.

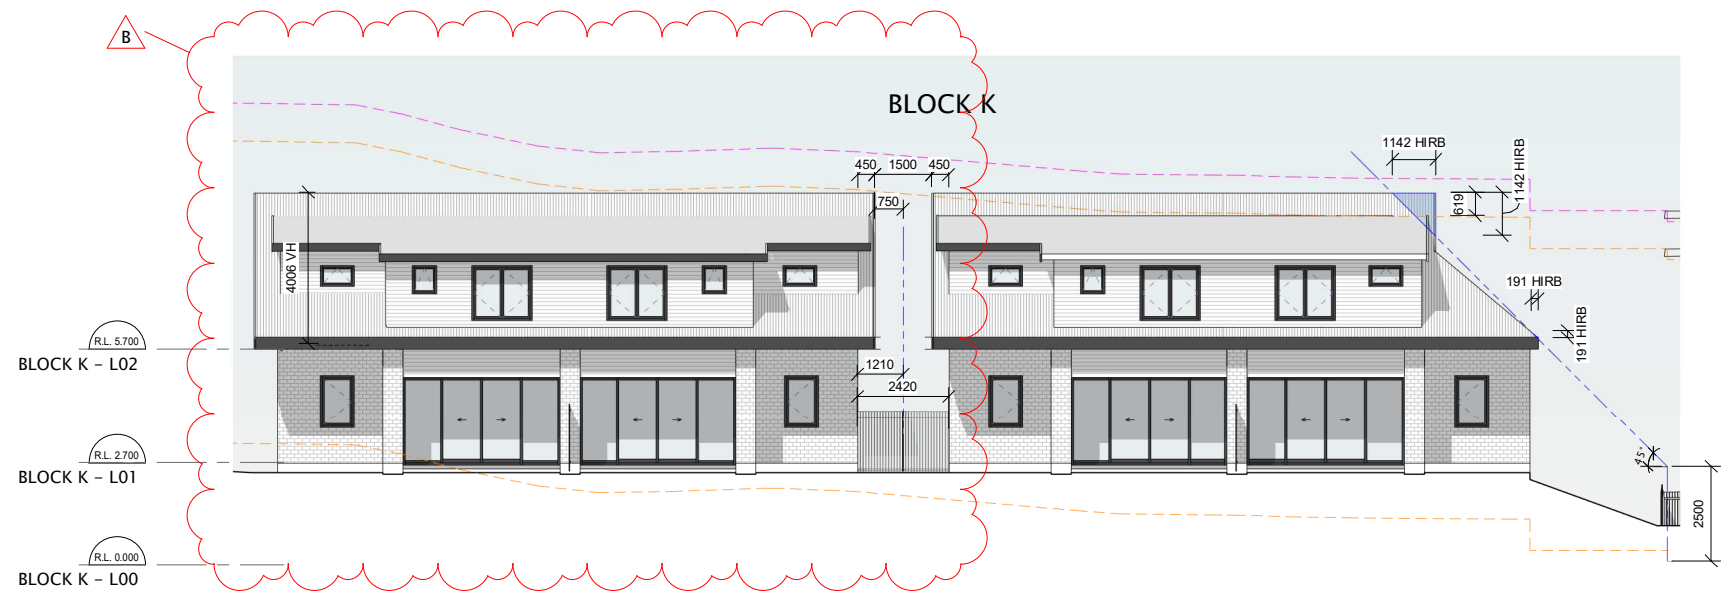

3 BLOCK K - NORTH ELEVATION
 RC04.05 SCALE: 1 : 100

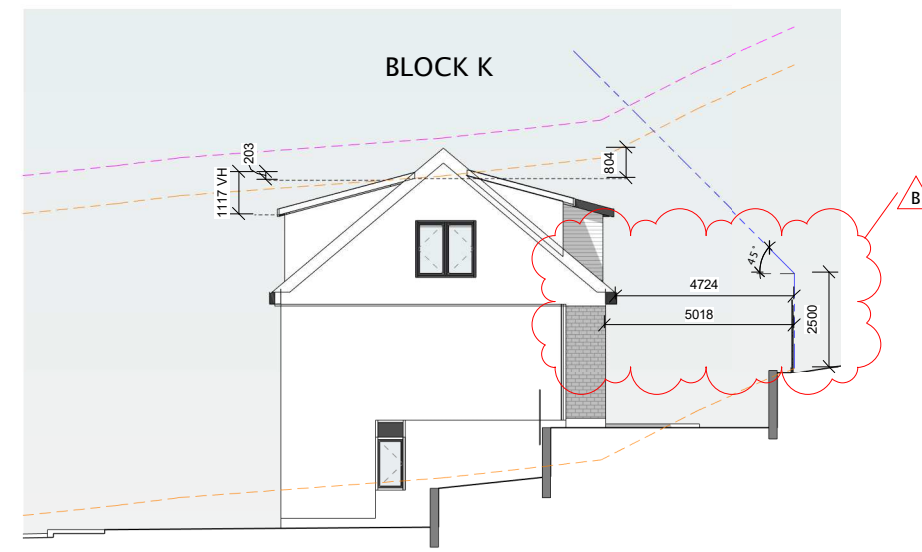

4 BLOCK K2 - EAST ELEVATION
 RC04.05 SCALE: 1 : 100

B	05.04.22	K BLOCK SPLIT, ADDITIONAL VIEWS	
A	08.10.21	AA MFE CONSENT	
REV	DATE	INITIAL	AMENDMENT
REVISIONS			

RESOURCE CONSENT

CLIENT
 MELIA DEVELOPMENT LIMITED

PROJECT
 MELIA DEVELOPMENT LIMITED
 20 MELIA PLACE, WHANGAPARAOA

SHEET TITLE
BLOCK K - ELEVATIONS

DESIGN	DRAWN
CM	BTB
SCALE @ A1 (HALF SCALE IF PRINTED @ A3) As indicated	
FIRST ISSUE DATE	PROJECT No.
08/03/21	20053
SHEET No.	REVISION
RC05.05	B

