

16 KINGSTON ST  
18 STOREY BUILDING


60 FEDERAL ST  
4 STOREY BUILDING

75 VICTORIA ST W  
28 STOREY BUILDING

Recent revision history	#	Status	Description	Date
A	90%	Concept	16/07/21	
B	Draft Issue	30/07/21		
C	Issue for Minister Review	13/08/21		
D	Draft EPA Report	14/11/21		
E	Draft EPA Report	02/12/21		
F	EPA Report Update	21/07/22		

Notes  
Copyright © Woods Bagot 2018  
All Rights Reserved  
No material may be reproduced without prior permission  
Contractor must verify all dimensions on site before commencing work or preparing shop drawings.  
Do not scale drawings.

FEDERAL ST

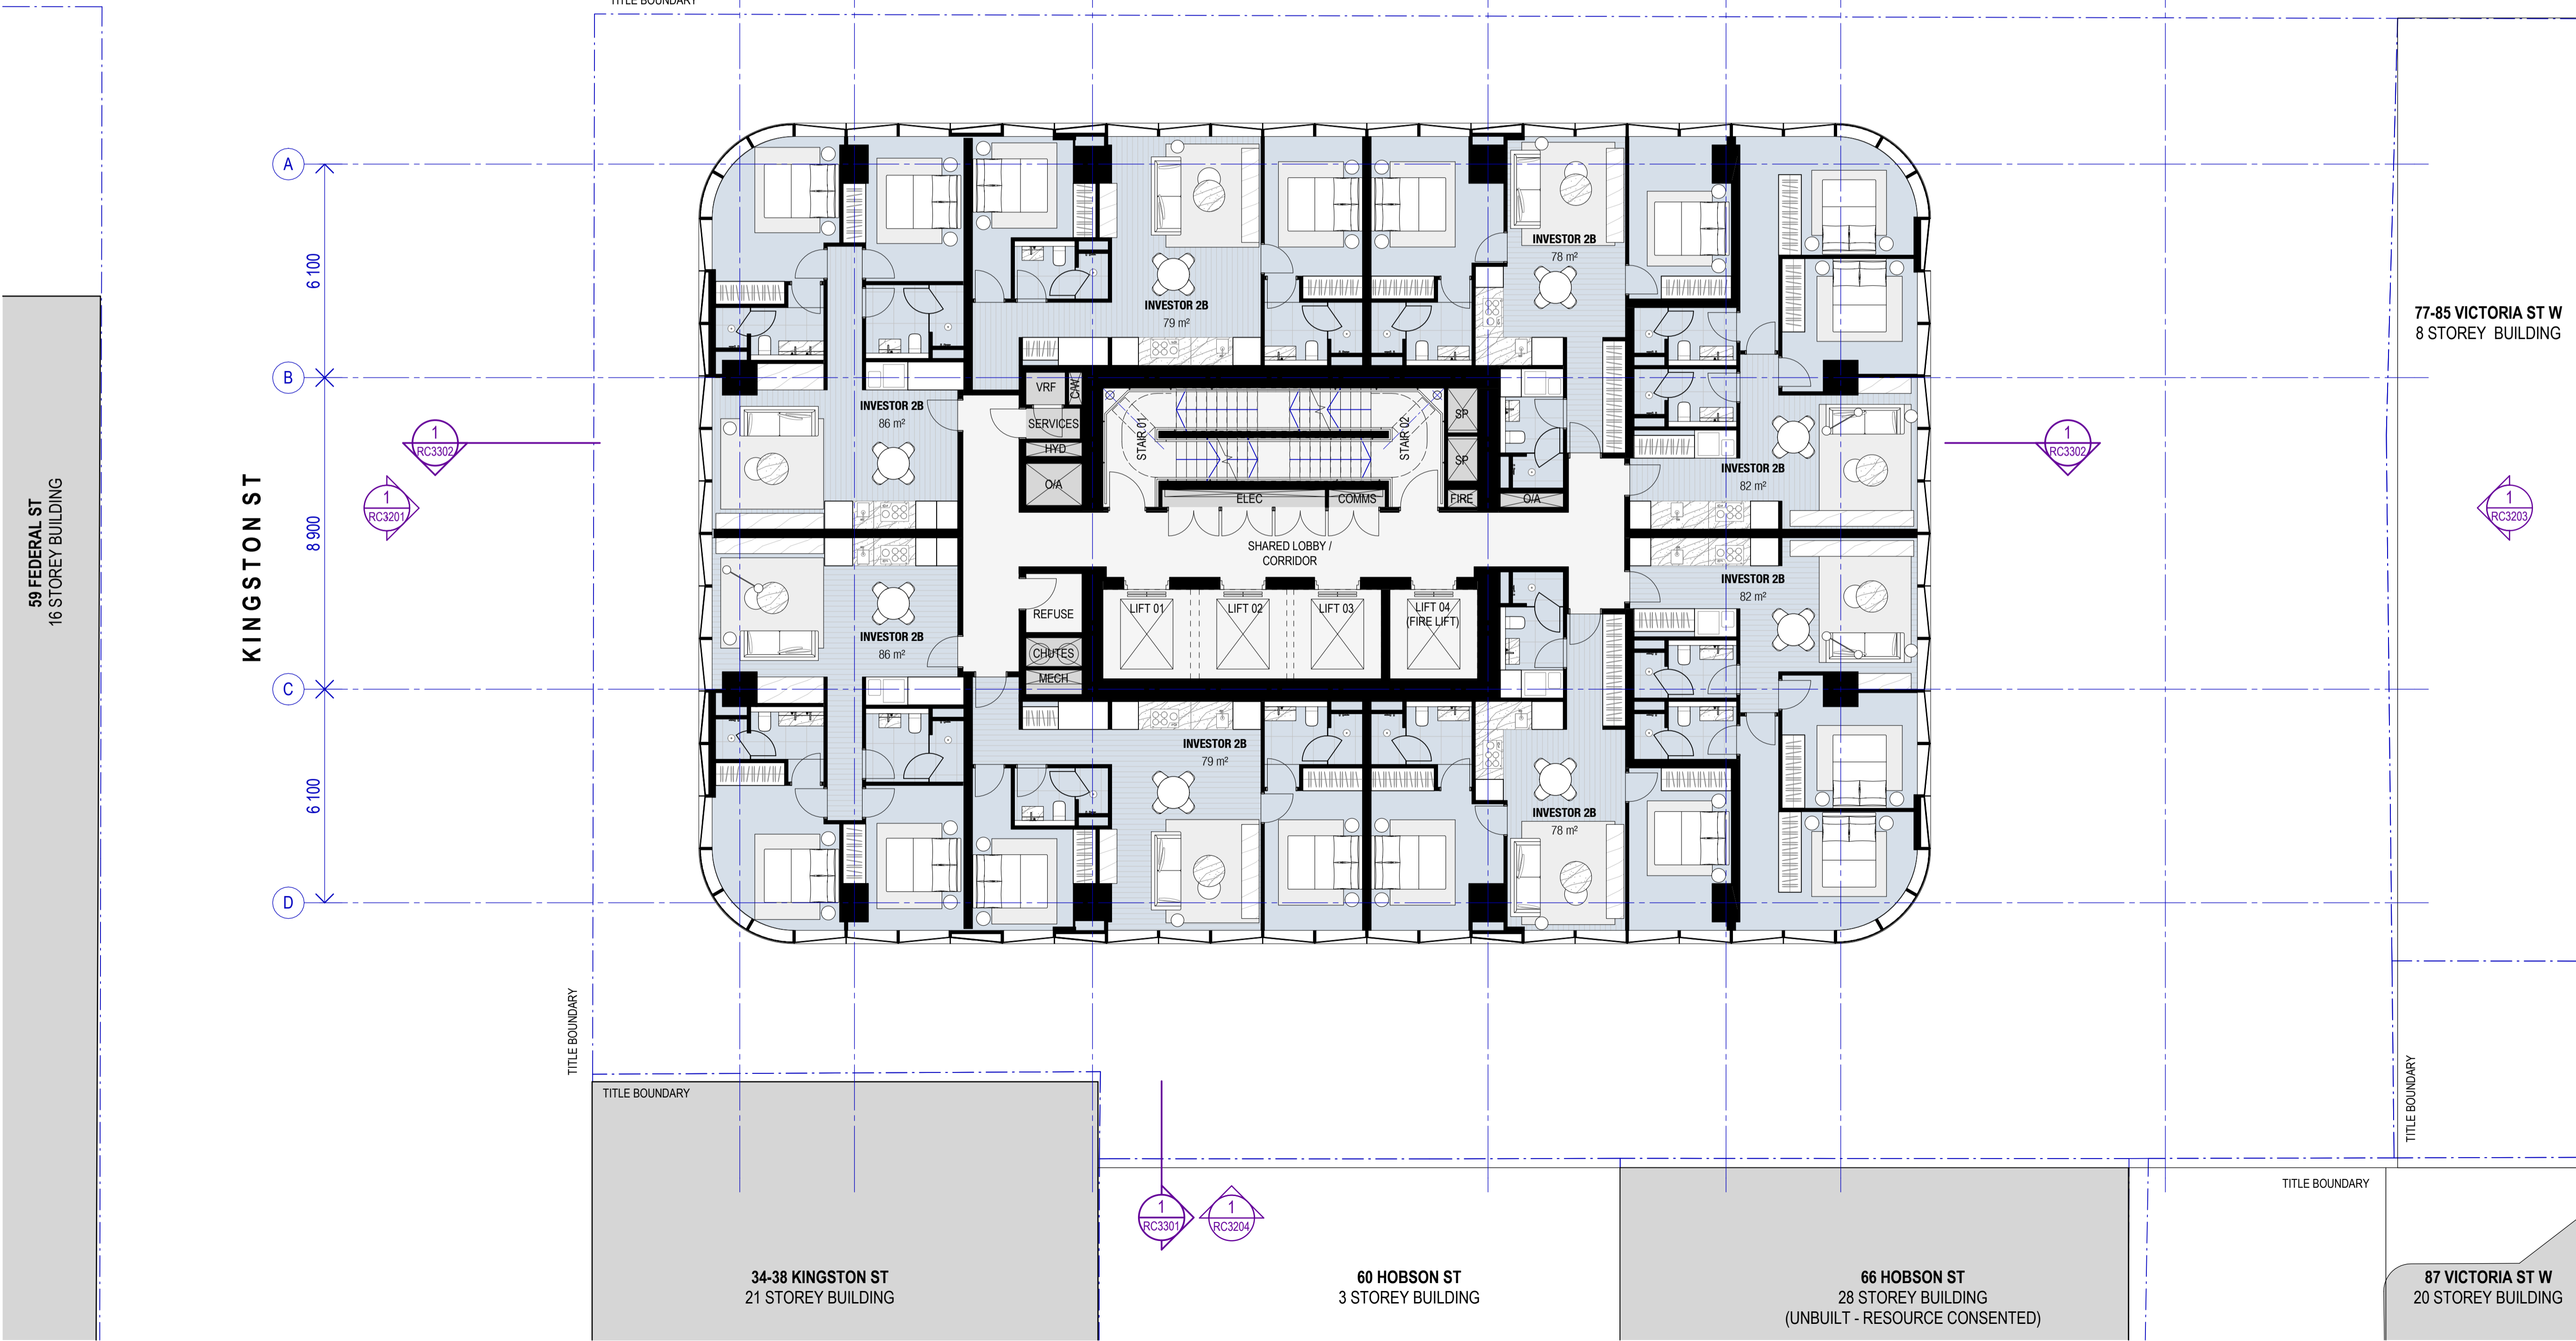

COLOUR LEGEND

- INVESTOR 1B
- INVESTOR 1B+
- INVESTOR 2B
- OWNER / OCCUPIER 1B
- OWNER / OCCUPIER 1B+
- OWNER / OCCUPIER 2B
- OWNER / OCCUPIER 2B+
- OWNER / OCCUPIER 3B
- BALCONY
- PRIVATE LOBBY / AMENITY
- RESIDENTIAL - AMENITY
- CARPARK / LOADING
- CORE / CIRCULATION / BOH
- LANDSCAPE
- RESIDENTIAL - BIKE STORE
- PLANT / SERVICES
- RETAIL - BOH
- RETAIL - THE MARKETPLACE
- RETAIL / F&B
- VOID OVER 6m

Project  
Federal St Tower,  
Address  
65-71 Federal St, Auckland  
Client  
ICD Property

Issuer  
**W-B** peddlethorp  
WOODS BAGOT

Project number  
180059

Checked Approved  
Checker Approver A1

Size check  
25mm

Sheet size Scale  
A1 1:100

Sheet title  
Floor Plan  
Level 09-20 - Investor Apartments  
(Typical Tower Level)

Sheet number  
A-RC2211

Revision  
F

Status  
For EPA Submission