


#	Status	Description	Date
A	60% Concept		18/06/21
B	80% Concept		02/07/21
C	90% Concept		16/07/21
D	Draft Issue		30/07/21
E	Issue for Minister Review		13/08/21
F	Draft EPA Report		14/11/21
G	Draft EPA Report		03/12/21
H	EPA Report Update		21/07/22

Notes
 Copyright © Woods Bagot 2018
 All Rights Reserved
 No material may be reproduced without prior permission
 Contractor must verify all dimensions on site before commencing work or preparing shop drawings.
 Do not scale drawings.

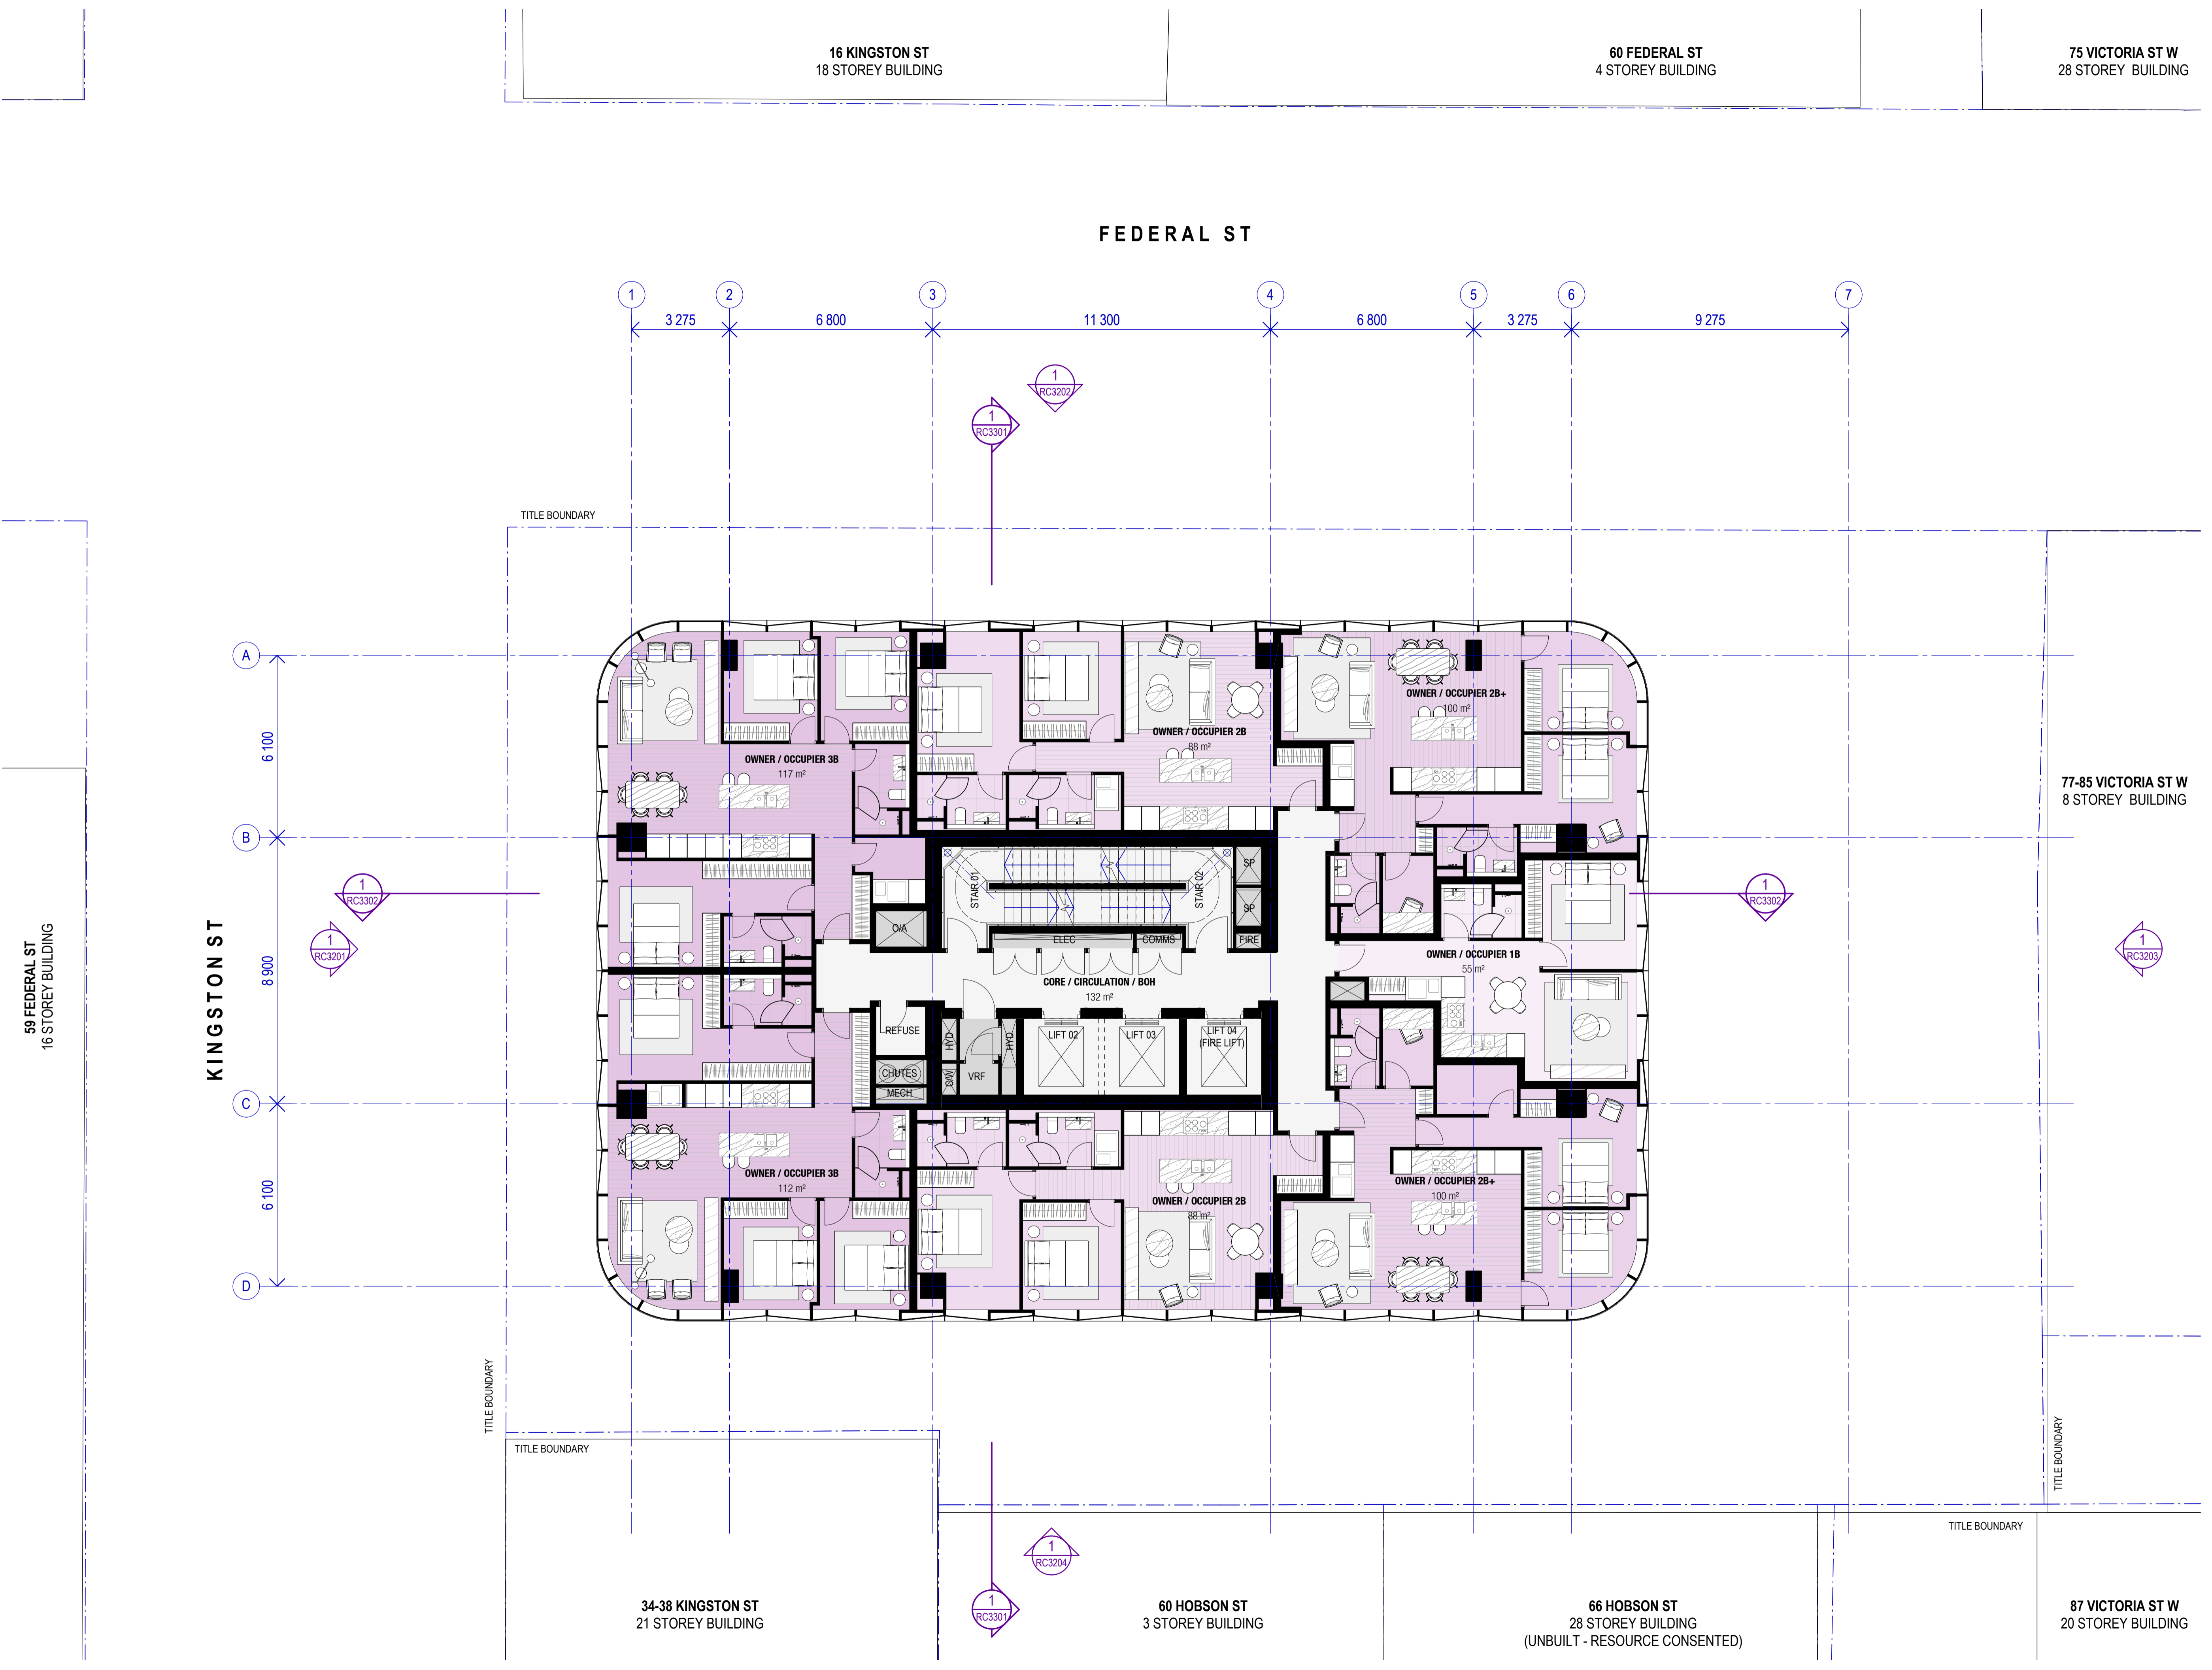

COLOUR LEGEND

- INVESTOR 1B
- INVESTOR 1B+
- INVESTOR 2B
- OWNER / OCCUPIER 1B
- OWNER / OCCUPIER 1B+
- OWNER / OCCUPIER 2B
- OWNER / OCCUPIER 2B+
- OWNER / OCCUPIER 3B
- BALCONY
- PRIVATE LOBBY / AMENITY
- RESIDENTIAL - AMENITY
- CARPARK / LOADING
- CORE / CIRCULATION / BOH
- LANDSCAPE
- RESIDENTIAL - BIKE STORE
- PLANT / SERVICES
- RETAIL - BOH
- RETAIL - THE MARKETPLACE
- RETAIL / F&B
- VOID OVER 6m

Project
Federal St Tower,
 Address
65-71 Federal St, Auckland
 Client
ICD Property

Issuer
W-B peddlethorp
 WOODS BAGOT

Project number
180059
 Checked Approved Sheet size Scale
 Checker Approver A1 1:100

Sheet title
Floor Plan
Level 22-37 / 41-52 - Owner Occupier
Apartments (Typical Tower Level)

Sheet number
A-RC2224
 Status
For EPA Submission