


COPYRIGHT OF THIS DOCUMENT BELONGS TO ARCHAAUS LIMITED
 CONTRACTOR SHALL REPORT ANY OMISSIONS OR DISCREPANCIES TO THE ARCHITECT FOR CLARIFICATION PRIOR TO THE AFFECTED WORK COMMENCING
 ALL WORK TO COMPLY WITH NZBC COMPLIANCE DOCUMENTS, NZ STANDARDS AND LOCAL TERRITORIAL AUTHORITY REGULATIONS
 DRAWINGS TO BE READ IN CONJUNCTION WITH ALL OTHER RELEVANT DOCUMENTATION
 DO NOT SCALE OFF DRAWINGS

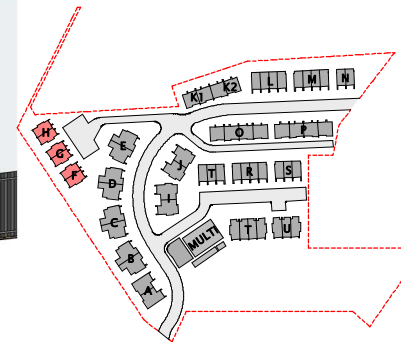

VH = OVERALL VERTICAL ROOF HEIGHT

- HIRB INFRINGEMENT
- 9m HEIGHT PLANE INFRINGEMENT INCL. AREA OF ROOF PROJECTING THROUGH THE 8m HEIGHT PLANE THAT EXCEEDS HALF THE VERTICAL HEIGHT OF THE ROOF

NOTE: COLOURED PRINT REQ.

NOTE: BLOCKS "F, G, & H" ARE ELEVATED ALONG THE WESTERN BOUNDARY TO DEMONSTRATE COMPLIANCE WITH THE ZONE HEIGHT LIMIT NEAR THE RESIDENTIAL BOUNDARIES

NOTE: REFERENCE SITE PLANS FOR FLOOR LEVELS IN RELATION TO SURVEY LEVELS

D	19.04.22	ADDED BLOCK ELEVATIONS	
C	05.04.22	K BLOCK SPLIT, ADDITIONAL VIEWS	
B	08.12.21	AA RSA FOOTPATH & INTERNAL UPDATES	
A	08.10.21	AA MFE CONSENT	
REV	DATE	INITIAL	AMENDMENT
REVISIONS			

RESOURCE CONSENT

CLIENT
 MELIA DEVELOPMENT LIMITED

PROJECT
 MELIA DEVELOPMENT LIMITED
 20 MELIA PLACE, WHANGAPARAOA


SHEET TITLE
BLOCK FGH - ELEVATIONS

DESIGN	DRAWN
CM	BTB
SCALE @ A1 (HALF SCALE IF PRINTED @ A3) As indicated	


FIRST ISSUE DATE	PROJECT No.
08/03/21	20053
SHEET No.	REVISION
RC05.03	D




paterson +
 cullen + archaus

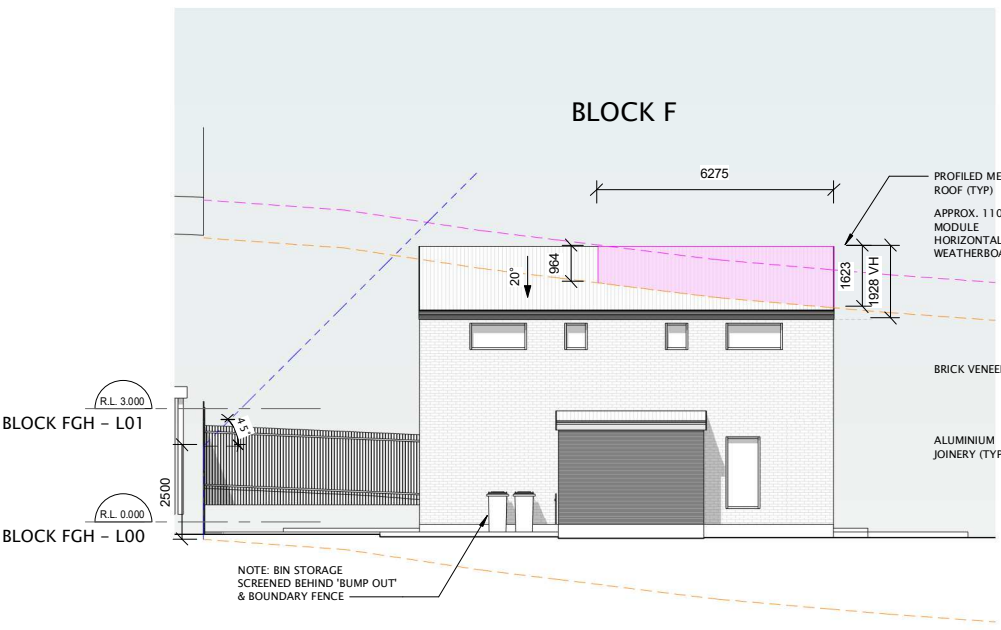


1 BLOCK FGH - SOUTH ELEVATION
 RC04.03 SCALE: 1 : 100

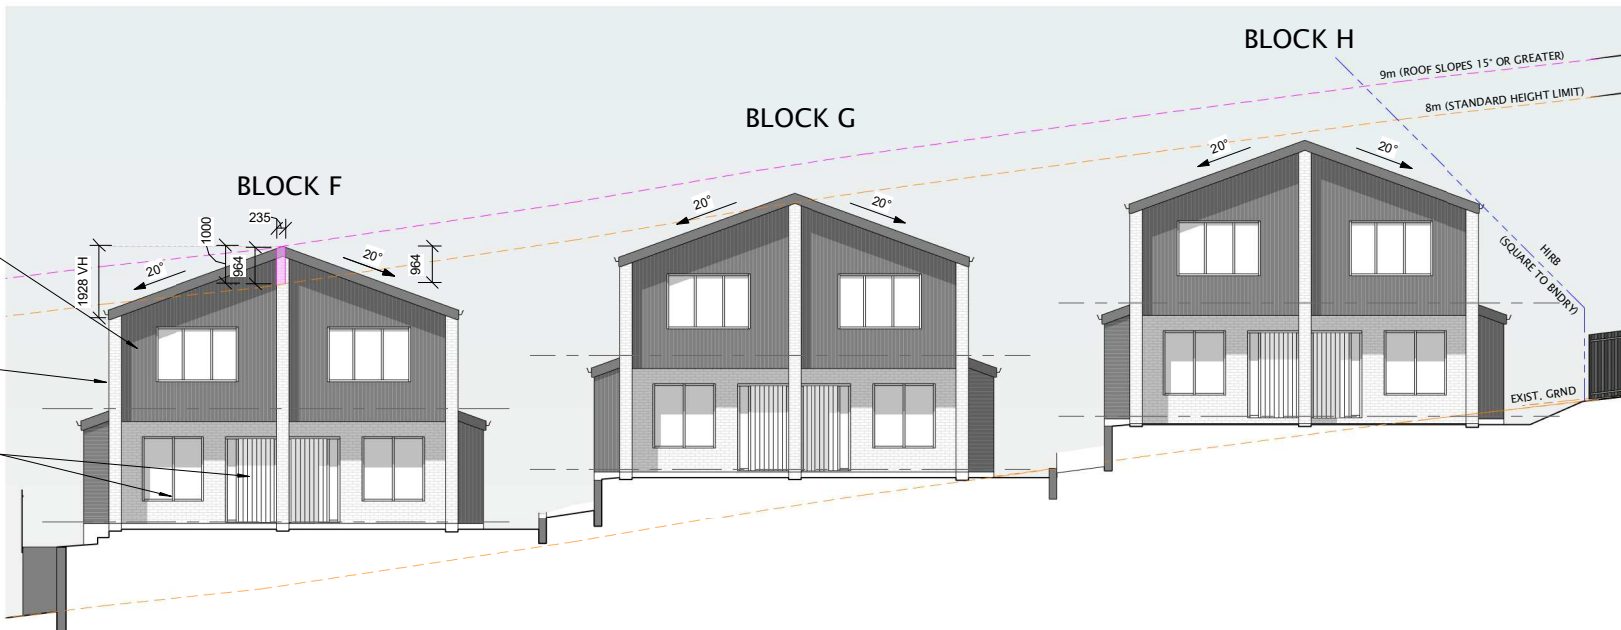


2 BLOCK FGH - EAST ELEVATION
 RC04.03 SCALE: 1 : 100

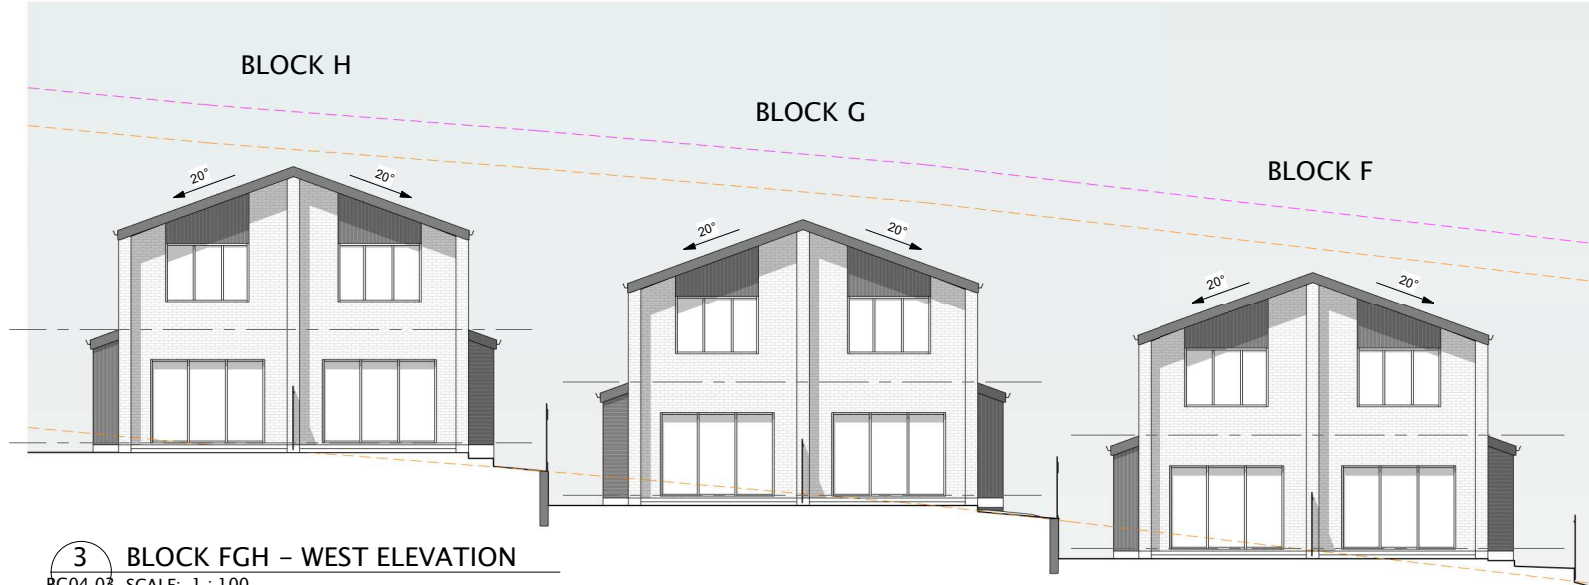

3 BLOCK FGH - WEST ELEVATION
 RC04.03 SCALE: 1 : 100

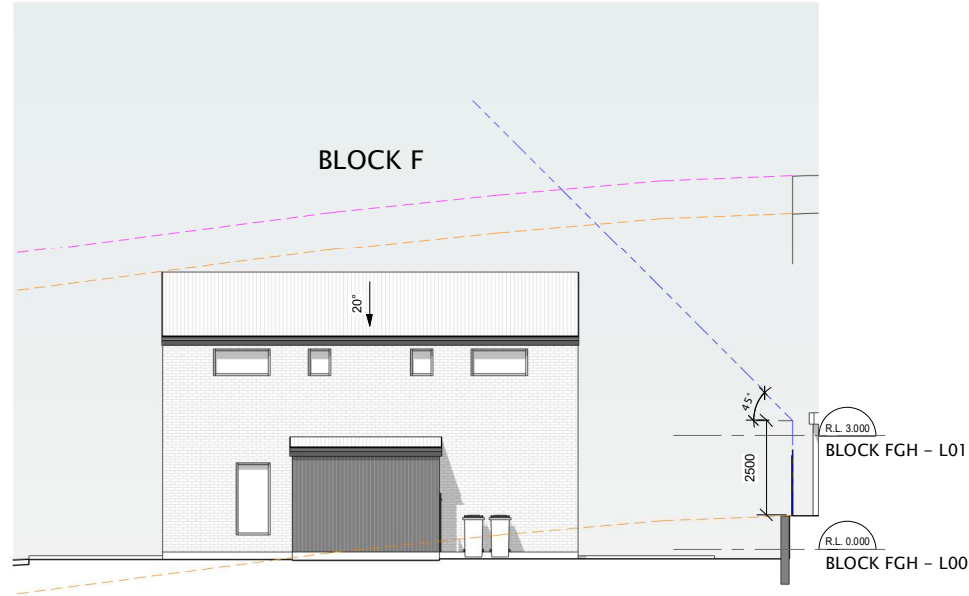

4 BLOCK FGH - NORTH ELEVATION
 RC04.03 SCALE: 1 : 100

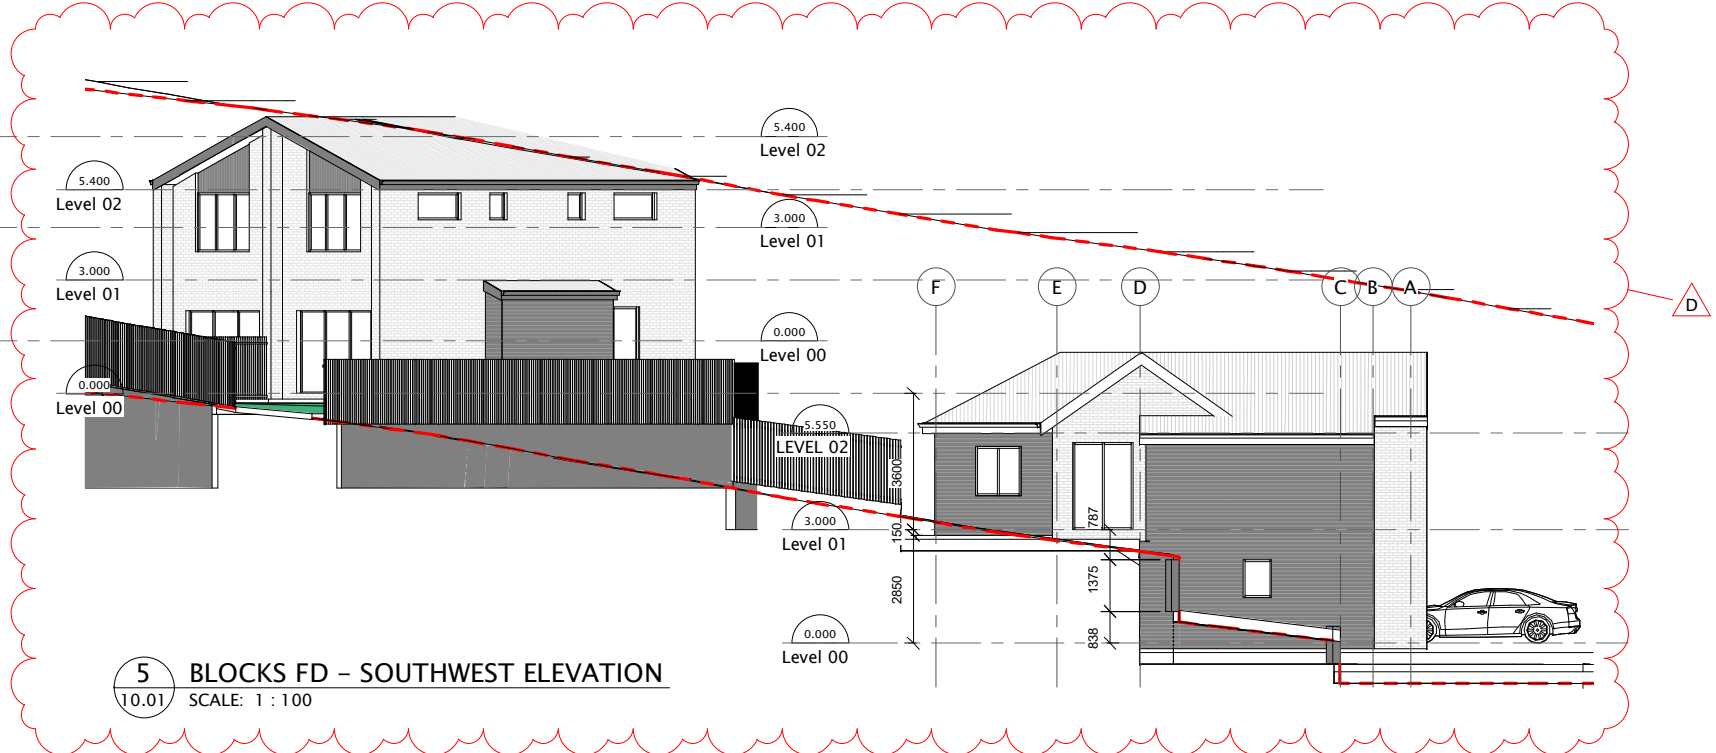

5 BLOCKS FD - SOUTHWEST ELEVATION
 10.01 SCALE: 1 : 100