
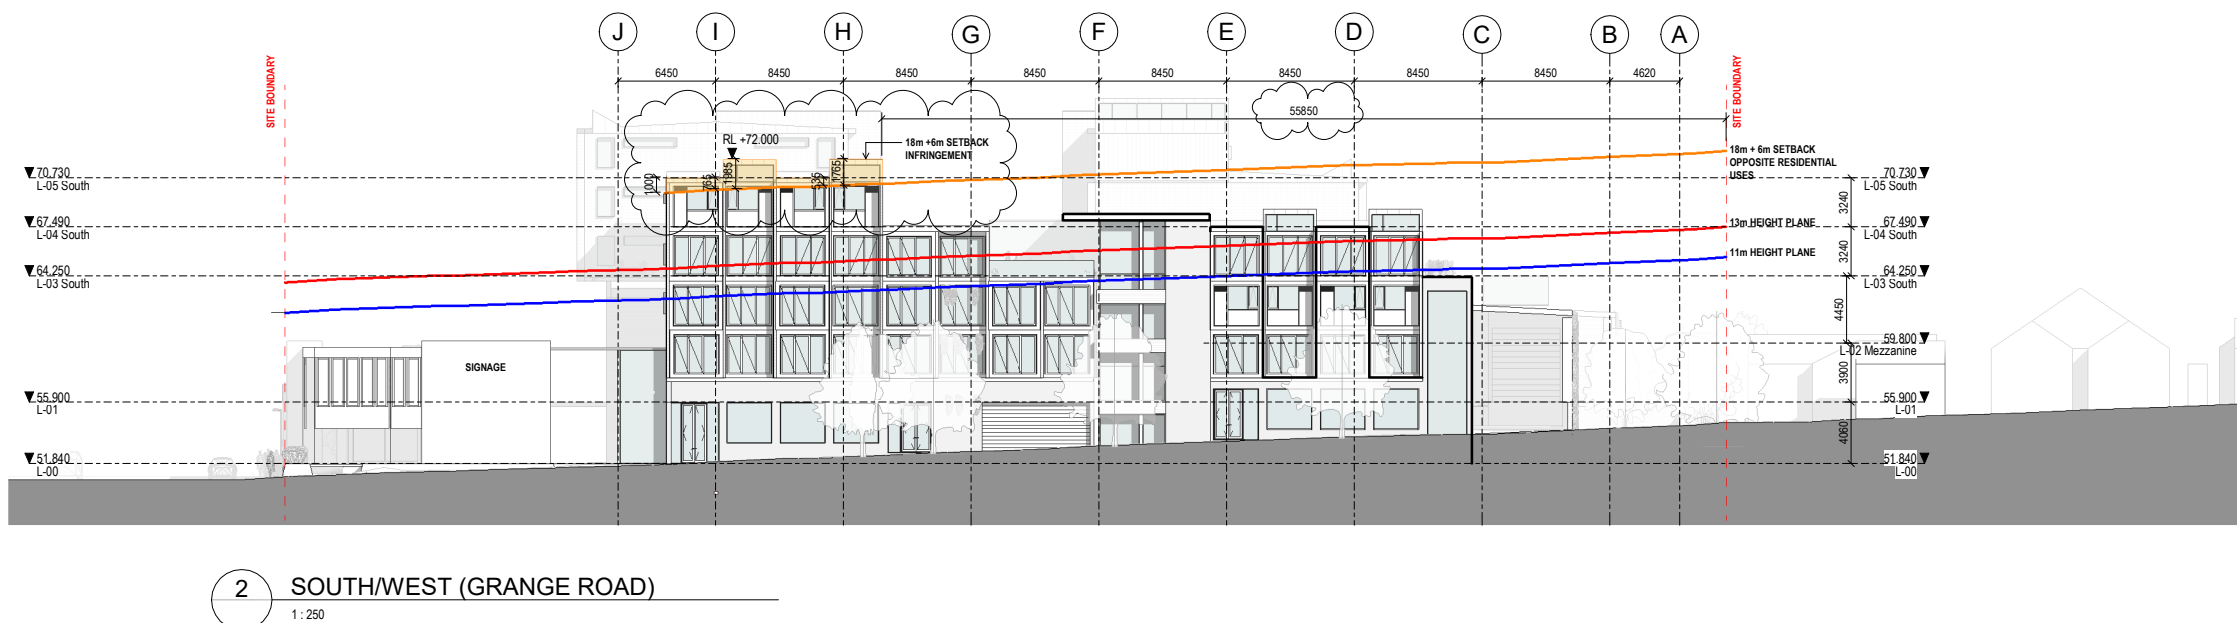


Revisions

- A 27/04/2021 RESOURCE CONSENT
- B 11/05/2021 FOR INFORMATION
- C 03/06/2021 RESOURCE CONSENT
- D 30/06/2021 RESOURCE CONSENT

Notes

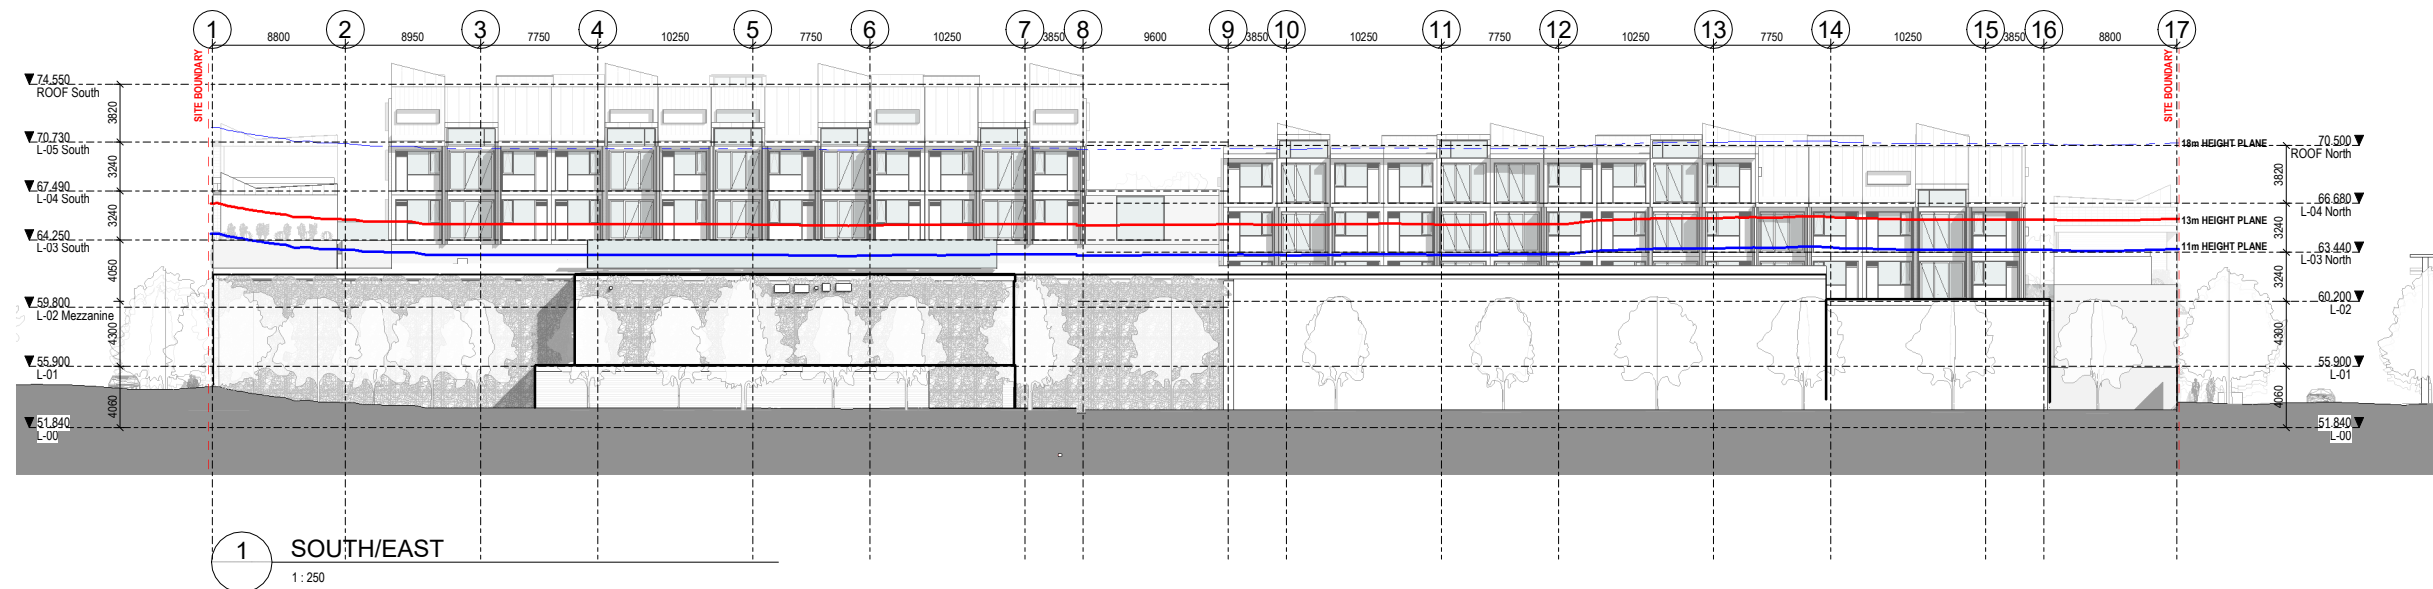

Consultants

- Project Manager
ROBERT BIRD GROUP
Structural Engineer
- BABBAGE CONSULTANTS LTD
Mechanical Engineer
- CROSSFIRE
Fire Engineer

Electrical Engineer

Client

SILKROAD FUND

**Warren and Mahoney Architects
New Zealand Ltd**

Ground Floor, Mason Bros.
139 Pakenham Street West
Wynyard Quarter
Auckland 1010
New Zealand
Phone + 64 9 309 4894

Registered Architects and Designers
www.warrenandmahoney.com

Project Title

ABC194

Enter address here

Drawing Title

EXTERNAL
ELEVATIONS

Drawing Status

RESOURCE
CONSENT

Drawing Details

Scale	1 : 250 @ A1
Date	30/06/2021
Job No	9187
Drawn	WM
Checked	MB

Drawing No

A20.002

Revision

(D)