
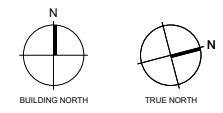


PARTY WALL EASEMENT LEGEND		
HORIZONTAL		
EASEMENT	RL	
AA	BETWEEN 55.6 & 55.9	
VERTICAL		
EASEMENT	RL	
S & W	S=BELOW 54.8	W=BETWEEN 54.8 & 55.6
T & X	T=BELOW 54.8	X=BETWEEN 54.8 & 55.6
U & Y	U=BELOW 54.8	Y=BETWEEN 54.8 & 55.6
AJ, AI, V & Z	AJ, AI, V=BELOW 54.8	Z=BETWEEN 54.8 & 55.6
LOT 2 SERVIENT TENEMENT, LOT 1 DOMINANT TENEMENT		

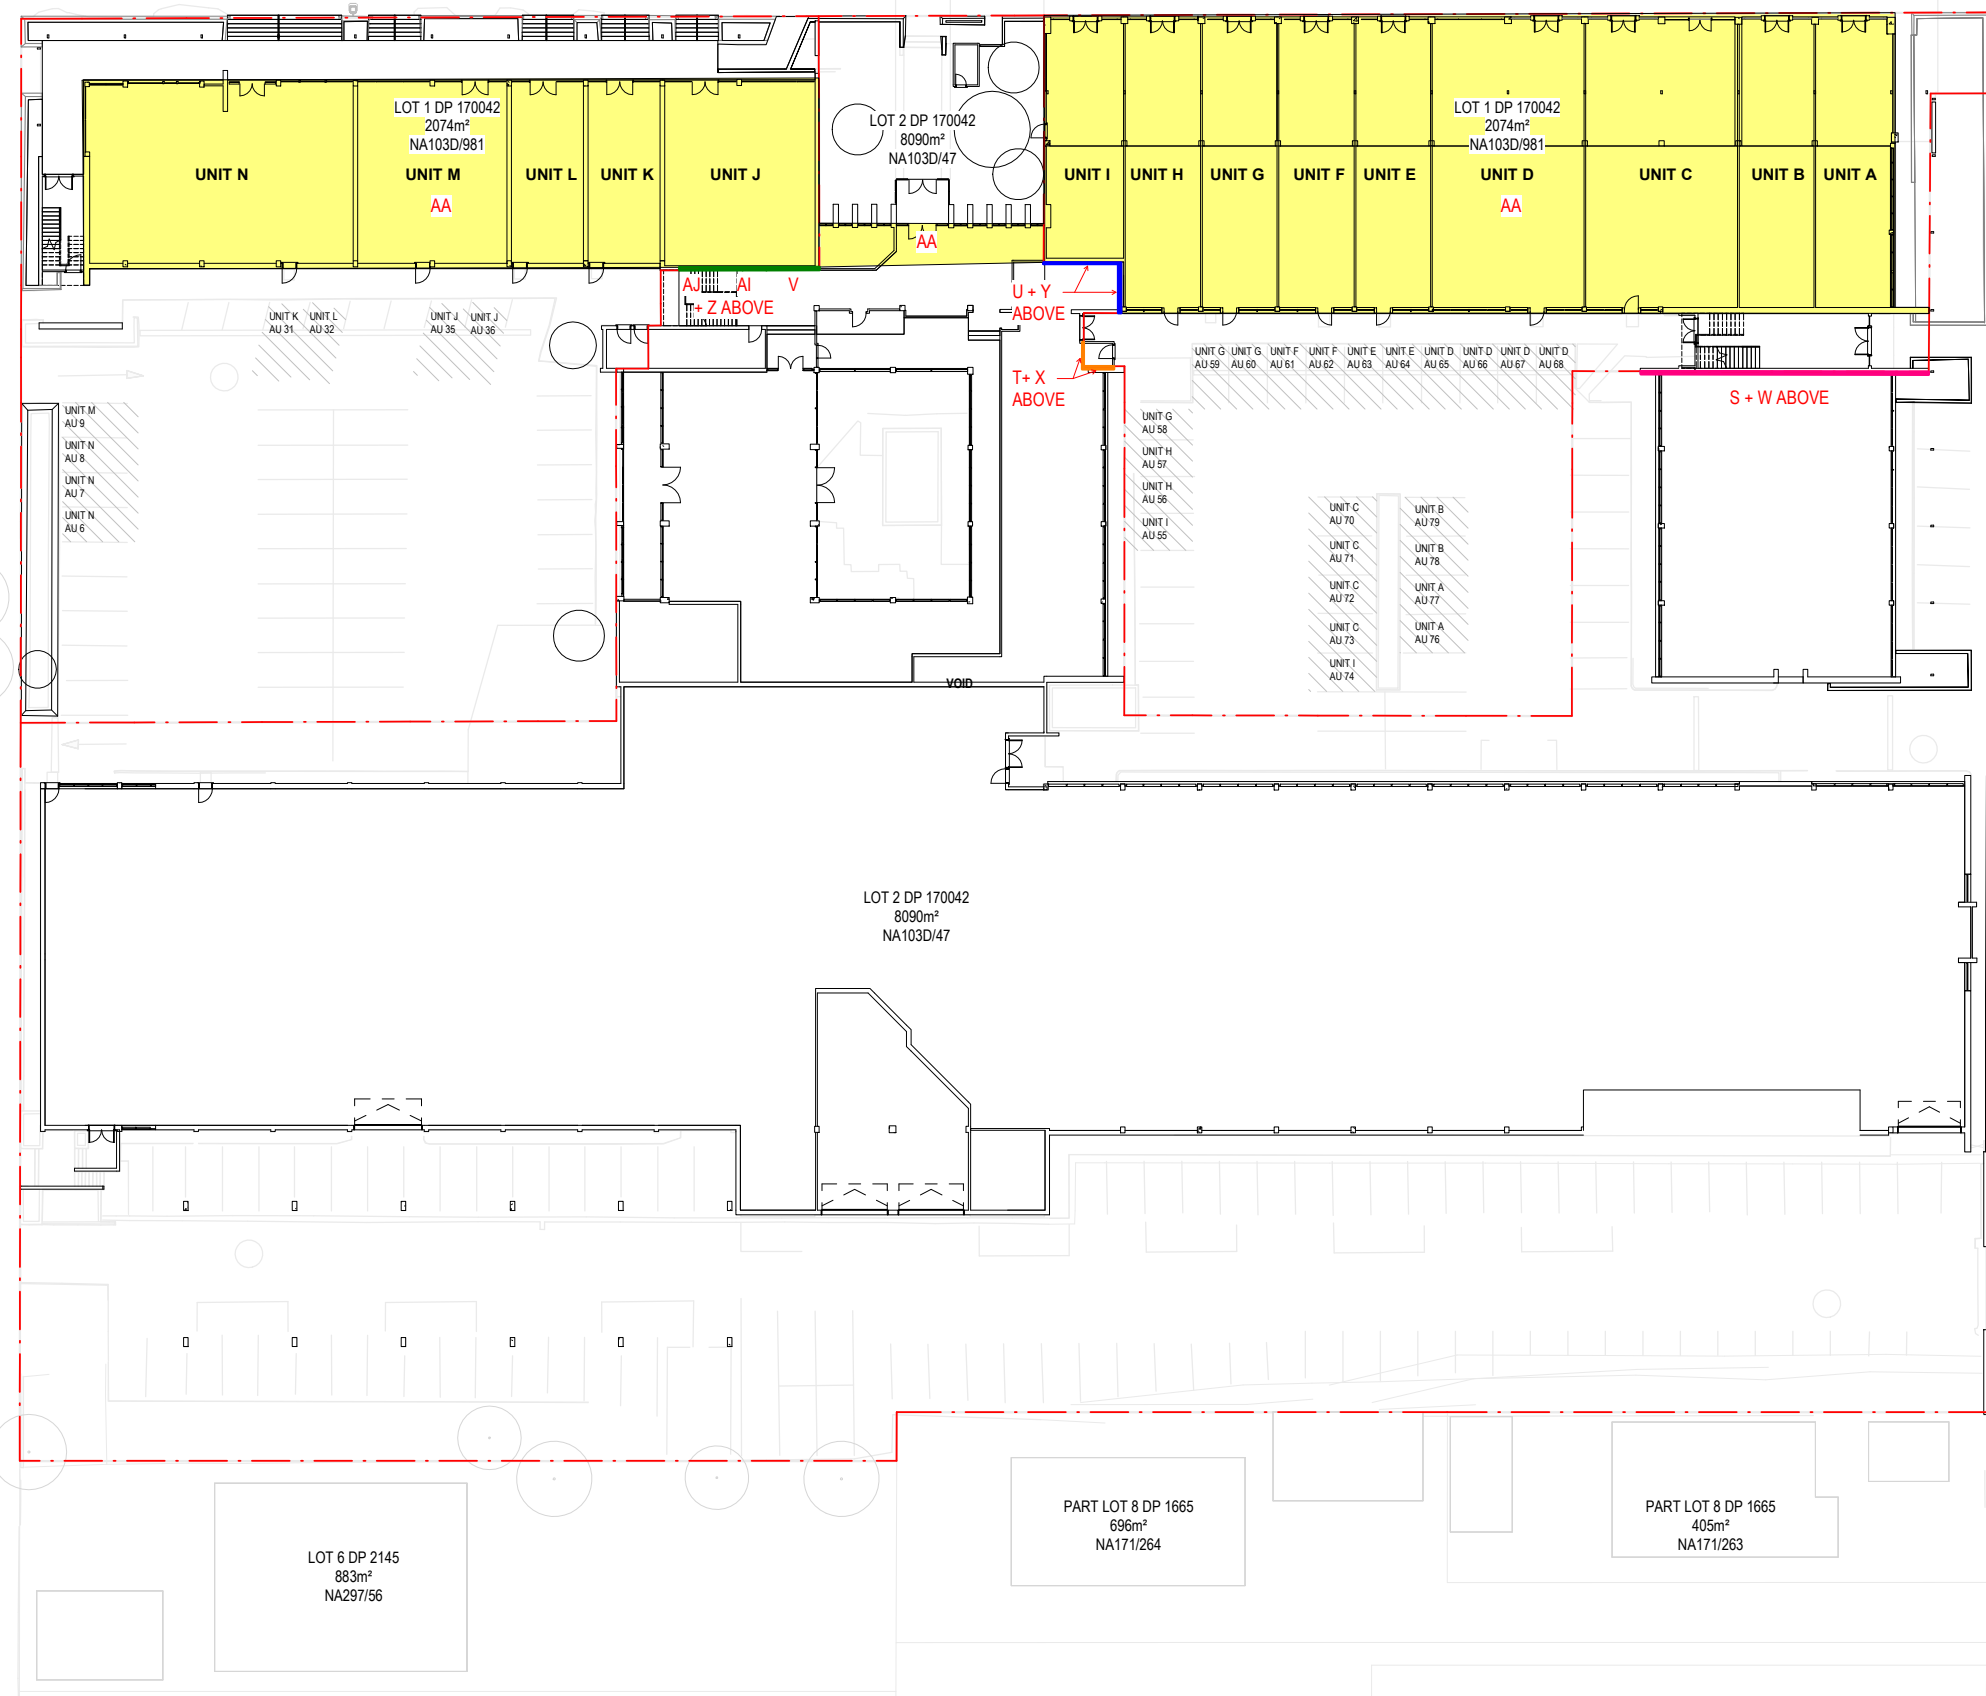

Consultants
—

Project Manager
ROBERT BIRD GROUP
Structural Engineer

BABBAGE CONSULTANTS LTD
Mechanical Engineer

CROSSFIRE
Fire Engineer

Electrical Engineer

Client
—
SILKROAD FUND

**Warren and Mahoney Architects
New Zealand Ltd**
—
Ground Floor, Mason Bros.
139 Pakenham Street West
Wynyard Quarter
Auckland 1010
New Zealand
Phone + 64 9 309 4894
—
Registered Architects and Designers
www.warrenandmahoney.com
Project Title
—
ABC194

Enter address here

Drawing Title
—
**PARTY WALL
EASEMENT PLAN**

Drawing Status
—

Drawing Details
—
Scale 1 : 250 @ A1
Date 02/06/2021
Job No 9187
Drawn WM
Checked WM

Drawing No A90.003
Revision (A)