
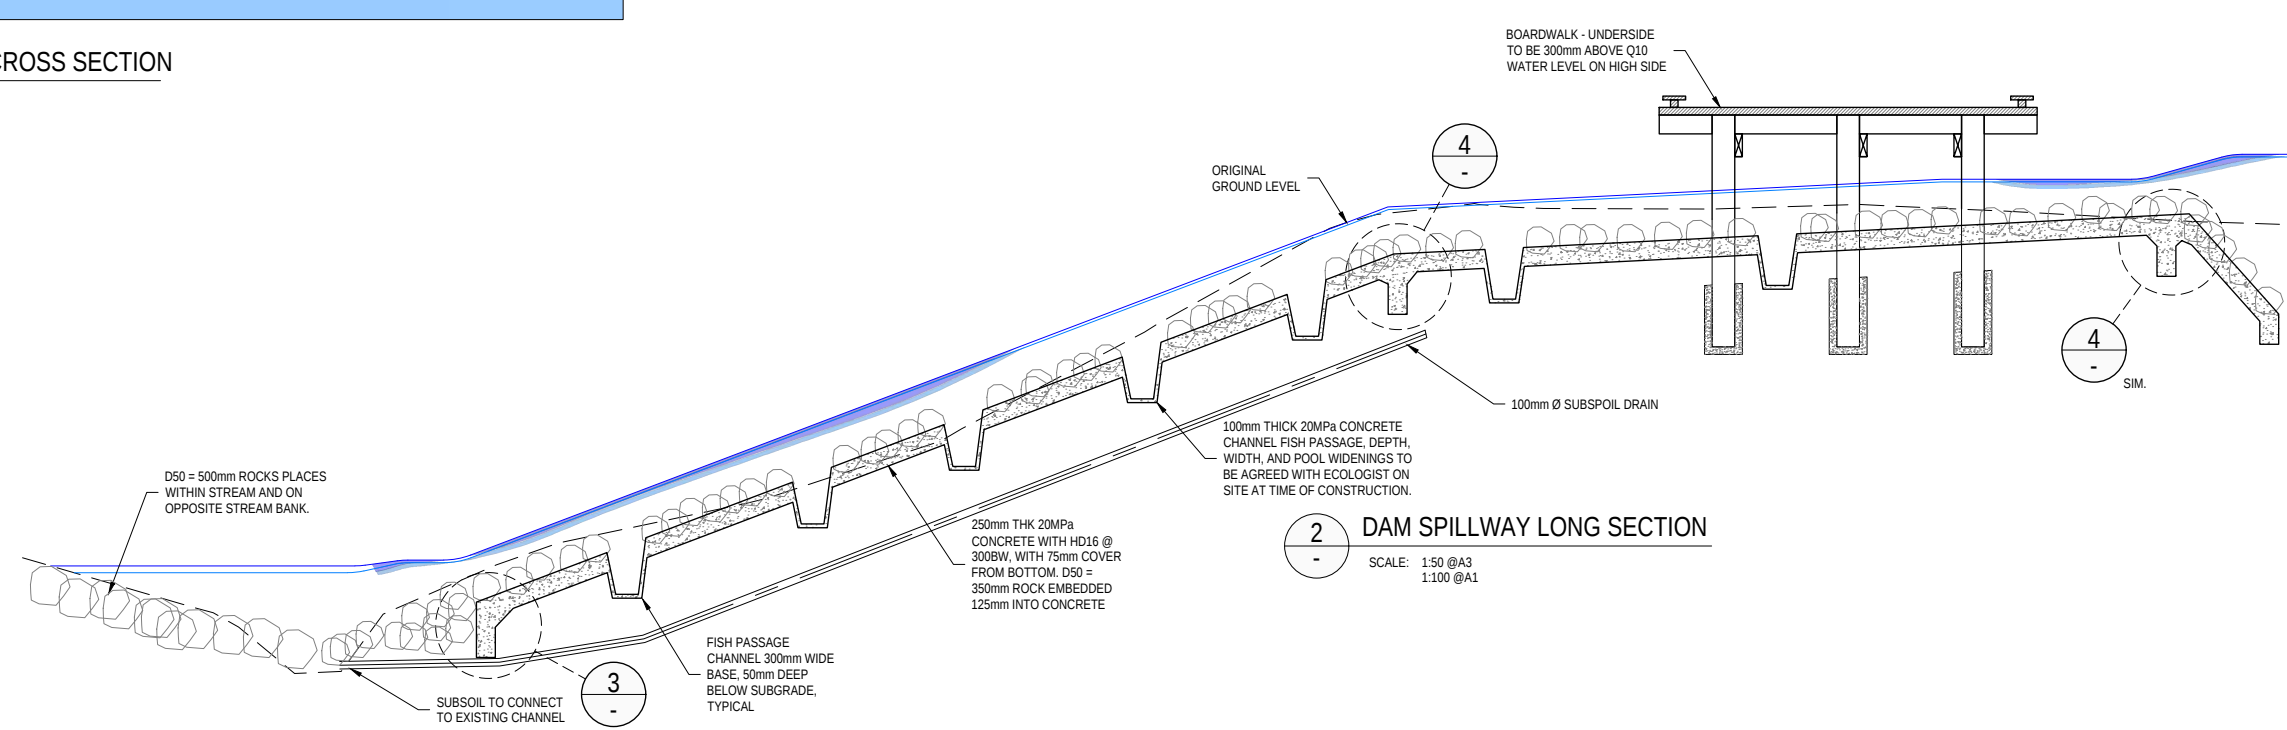
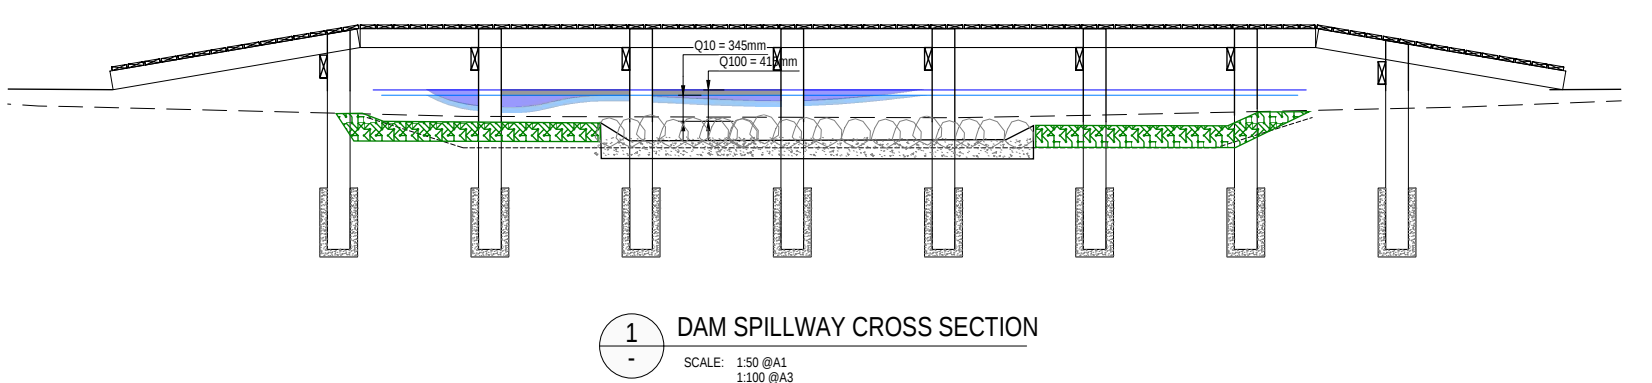


U
4504
SCALE: 1:150 @A1
1:300 @A3

NOTES:
 ALL LEVELS ARE BASED ON SURVEY BY YEOMANS SURVEY SOLUTIONS, DATED OCT 2019, REF 8284/S.
 ALL WORKS SHALL BE UNDERTAKEN IN ACCORDANCE WITH THE AUCKLAND COUNCIL CODE OF PRACTICE FOR LAND DEVELOPMENT AND SUBDIVISION, ALL RELEVANT ENGINEERING STANDARDS, AND THE AUCKLAND UNITARY PLAN.
 ALL EXISTING SERVICES SHOWN ARE ESTIMATED. THE CONTRACTOR SHALL LOCATE AND VERIFY ANY EXISTING SERVICES BEFORE COMMENCING WORK.
 CONTRACTOR TO CONTACT ENGINEER IMMEDIATELY IF ANY DISCREPANCY IS FOUND ON SITE.

RESOURCE CONSENT

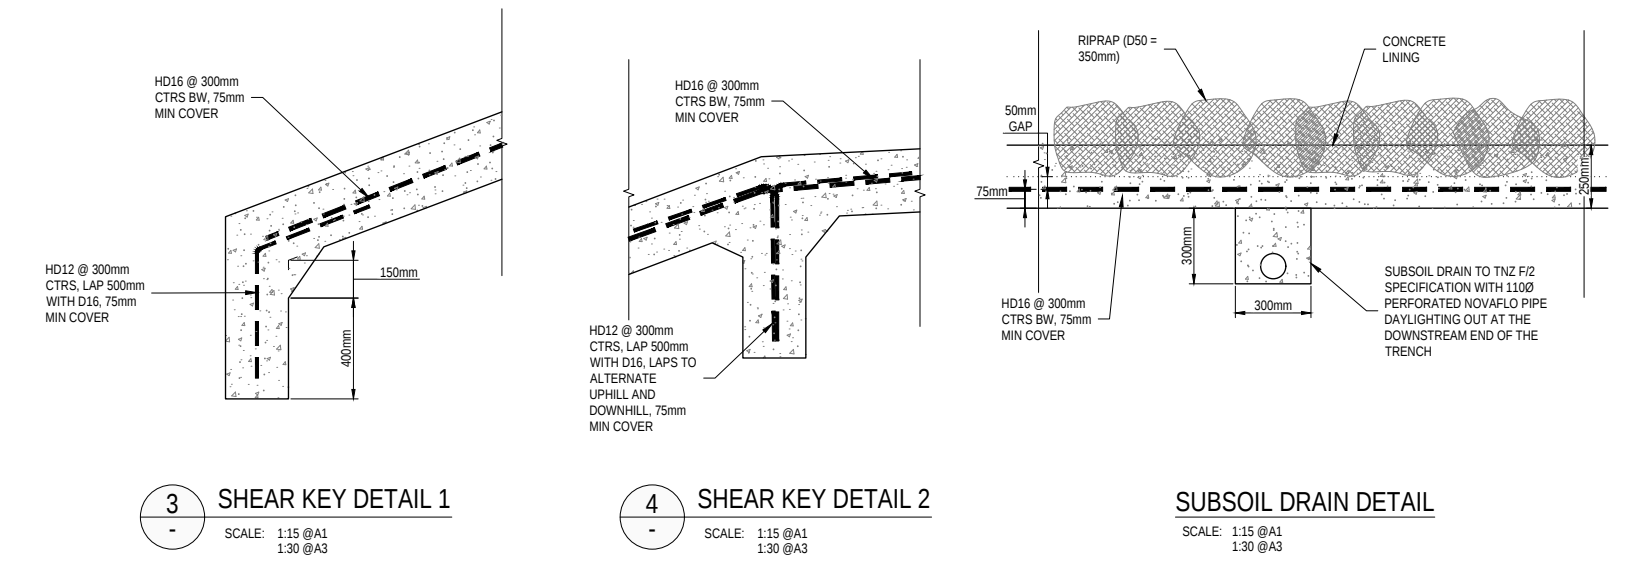

CALTHOM CONSULTANTS LTD.
 PO BOX 300 485, AUCKLAND 0752, P: 09 475 5332
 This drawing and design remains the property of Calthom Consultants Limited and may not be reproduced in any form, part or whole, without the permission of Calthom Consultants Limited.

KARAKA NORTH VILLAGE LTD.

KARAKA NORTH VILLAGE

DAM SPILLWAY AND FISH PASSAGE DETAILS

DESIGNED BY JDT	CHECKED BY AN	SCALE @ A1 AS SHOWN	SCALE @ A3 AS SHOWN
JOB NUMBER J19-004	DRAWING NUMBER 4508	REVISION C	DATE NOV 2020