



ROAD 22  
SCALE 1H:5V

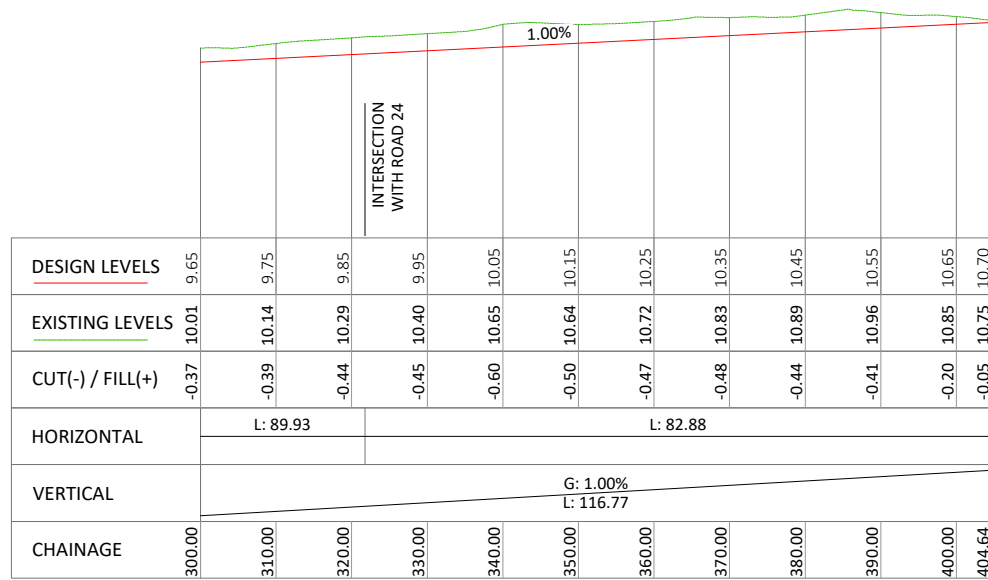

ROAD 22  
SCALE 1H:5V

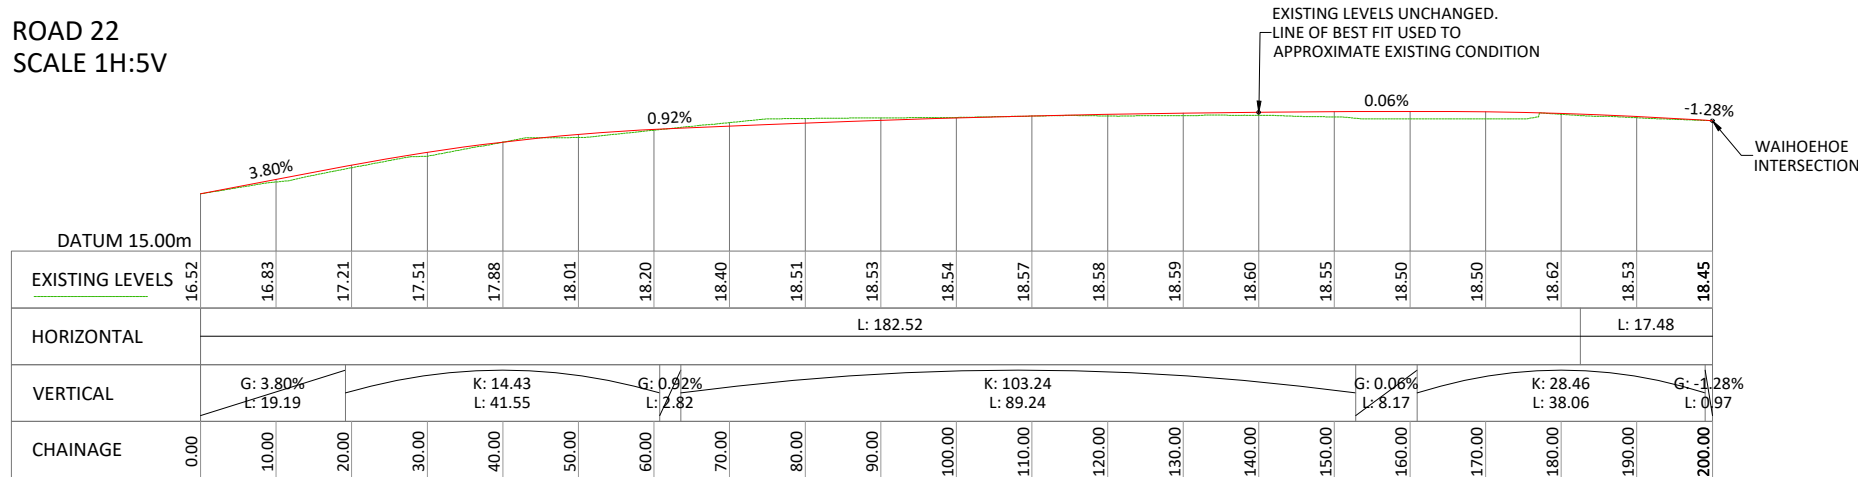

FITZGERALD ROAD  
SCALE 1H:5V

CONSENT ISSUE

REVISION	CHANGES	CHECKED	DATE
F	CONSENT ISSUE	CG	07/04/22
E	CONSENT ISSUE	CG	12/11/21
D	CONSENT ISSUE UPDATES	CG	05/11/21
C	CONSENT ISSUE UPDATES	CG	26/10/21

COPYRIGHT:  
This document and the copyright in this document remain the property of Crang Consulting Ltd. The contents of this document may not be reproduced either in whole or in part by any means whatsoever without the prior written consent of Crang Consulting.





PHONE +64 09 320 3325  
WEB www.crangcivil.co.nz  
ADDRESS 1016a Great South Road, Penrose, Auckland  
POST PO Box 42-089, Orakei, Auckland 1745, NZ

CLIENT  
**OYSTER CAPITAL LTD**

PROJECT  
**THE WAIHOEHOE PRECINCT**

TITLE  
**ROADING LONG SECTION SHEET 9**

DRAWN	VR	SCALE	A1 1:500
DESIGNED	MS	SCALE	A3 1:1000
PROJECT No	1257	DRAWING No	C328
REVISION	F		

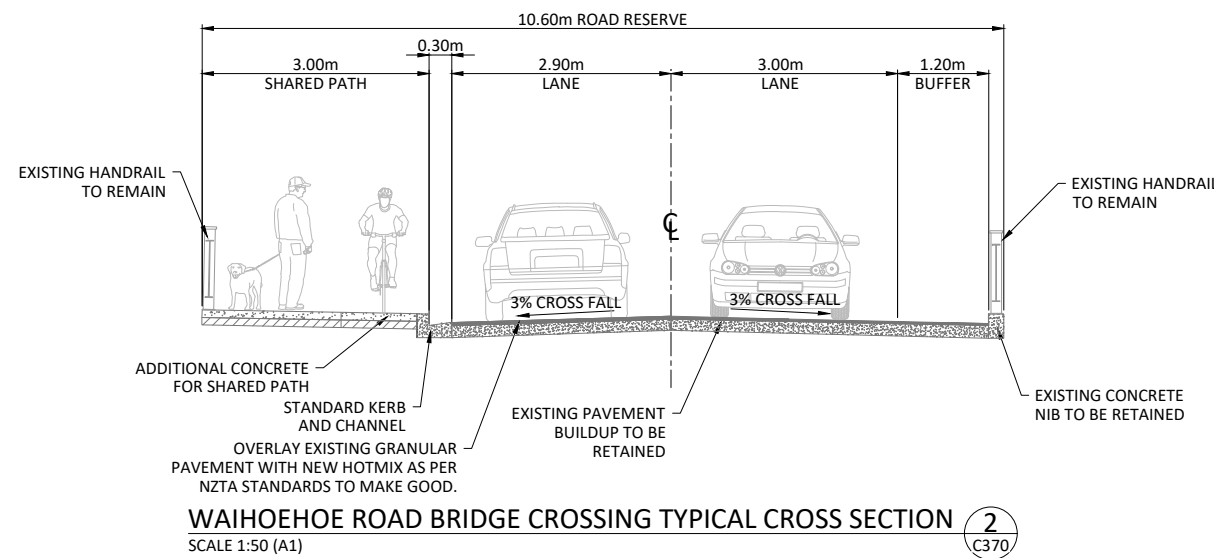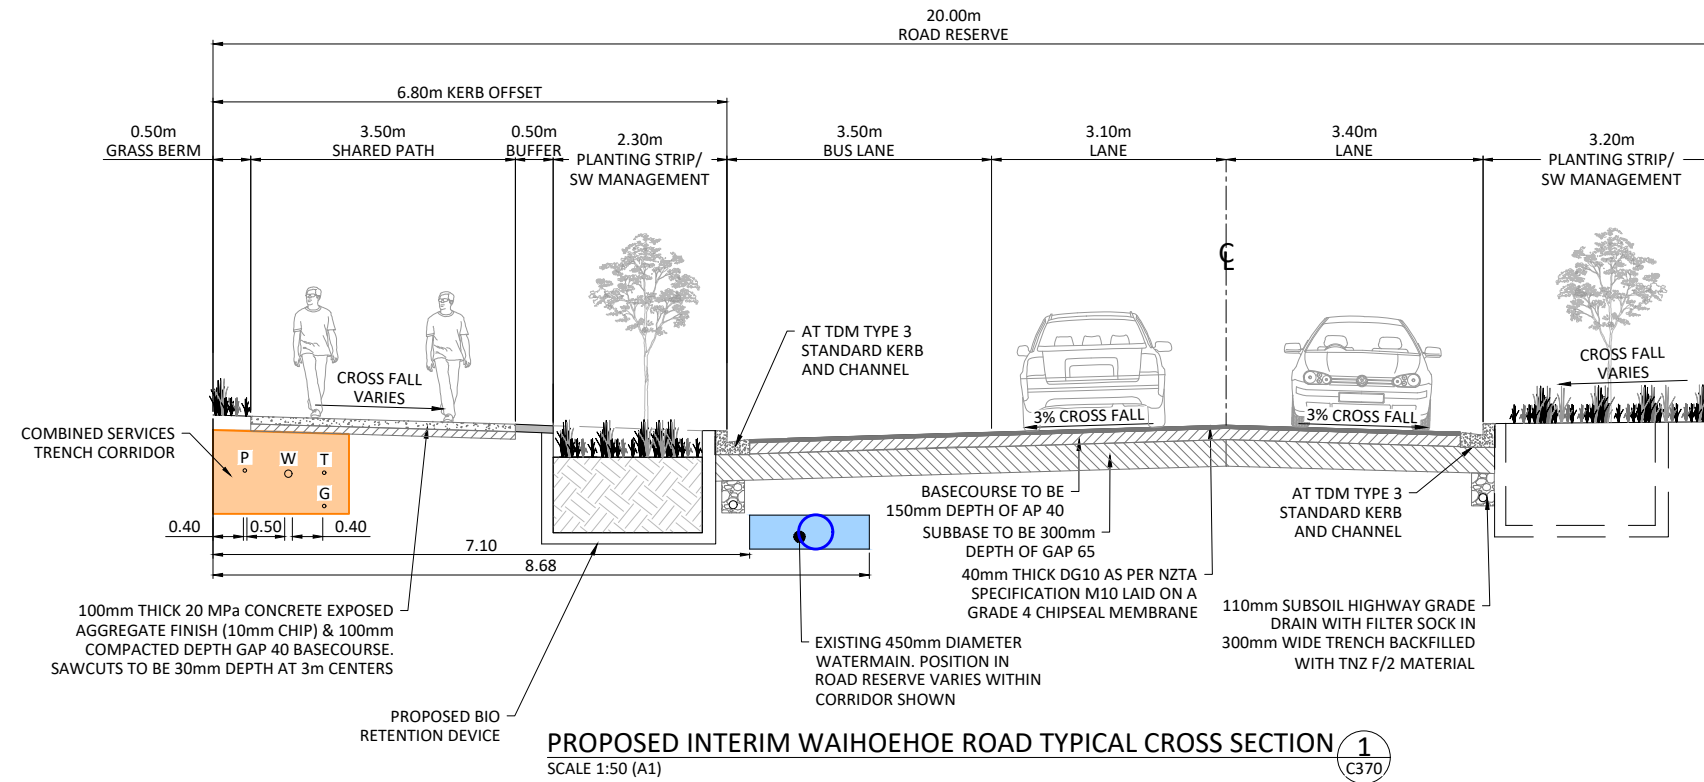

**NOTES:**

1. ALL WORKS AND MATERIALS TO BE IN ACCORDANCE WITH AUCKLAND COUNCIL AND AUCKLAND TRANSPORT ENGINEERING STANDARDS AND CODE OF PRACTICE.
2. CONTRACTOR TO LOCATE AND CONFIRM ALL EXISTING SERVICES PRIOR TO WORKS ON SITE AND MAINTAIN PROTECTION FOR DURATION OF WORKS
3. CONTRACTOR TO PROVIDE CBR TESTING ON SUBGRADE FOR ENGINEER TO CONFIRM DESIGN PAVEMENT IS SUITABLE FOR SITE CONDITIONS.
4. FOOTPATHS TO HAVE SAW CUTS AS SHOWN.
5. ROAD MARKINGS AND SIGNAGE SHOWN ARE IN ABEYANCE, REFER TO STANTEC DESIGN DRAWINGS, REFER TO TDG ROAD MARKING RESOLUTION REPORT FOR ROAD MARKING DETAILS AND SIGNAGE

**CONSENT ISSUE**

E	CONSENT ISSUE	CG	12/11/21
D	CONSENT ISSUE UPDATES	CG	05/11/21
C	CONSENT ISSUE UPDATES	CG	26/10/21
B	CONSENT ISSUE	CG	14/05/21
REVISION	CHANGES	CHECKED	DATE

**COPYRIGHT:**  
This document and the copyright in this document remain the property of Crang Consulting Ltd. The contents of this document may not be reproduced either in whole or in part by any means whatsoever without the prior written consent of Crang Consulting.



PHONE +64 09 320 3325  
WEB www.crangcivil.co.nz  
ADDRESS 1016a Great South Road, Penrose, Auckland  
POST PO Box 42-089, Orakei, Auckland 1745, NZ

CLIENT  
**OYSTER CAPITAL LTD**

PROJECT  
**THE WAIHOEHOE PRECINCT**

TITLE  
**WAIHOEHOE ROAD UPGRADE CROSS SECTIONS**

DRAWN	MA	SCALE A1 1:50
DESIGNED	CG	A3 1:100
PROJECT No	DRAWING No	REVISION
1257	C380	E