

TOTAL DEVELOPMENT SITE AREA = 4,932 SQM


CELLAR DOOR & UNDERPASS SITE = 2,960 SQM
 HOSPITALITY & TOURISM SITE = 1,972 SQM

TOTAL BUILDING GFA = 1,000 SQM

CELLAR DOOR BUILDING= 350 SQM
 CELLAR DOOR ALFRESCO DINING 150 SQM
 HOSPITALITY & TOURISM BUILDING = 500 SQM

PARKING:


TOURISM, HOSPITALITY & CELLAR DOOR
 57 BAYS SUPPLIED OR 1:17

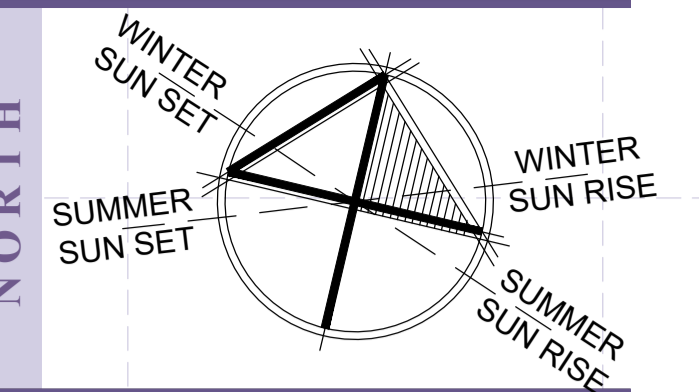

All drawings, plans and design are subject to copyright and any attempt or actual infringement by using, reproducing or copying the same wholly or in part without written permission of the architect will result in legal proceedings.
 CONTRACTOR - IMPORTANT!
 DO NOT SCALE FROM THIS DRAWING. VERIFY DIMENSIONS ON SITE AND REFER ANY DISCREPANCIES TO ARCHITECT FOR CLARIFICATION
 IF IN DOUBT - ASK.

Nbr	Date	Amendments
F	24/02/21	RAMP ADJUSTED
G	26/02/21	CHILD-CARE ADJUSTED
H	07/07/21	REVISED
I	07/07/21	REVISED
J	08/07/21	REVISED
K	26/07/21	REVISED
L	27/07/21	REVISED

B L O N D I E D R I V E

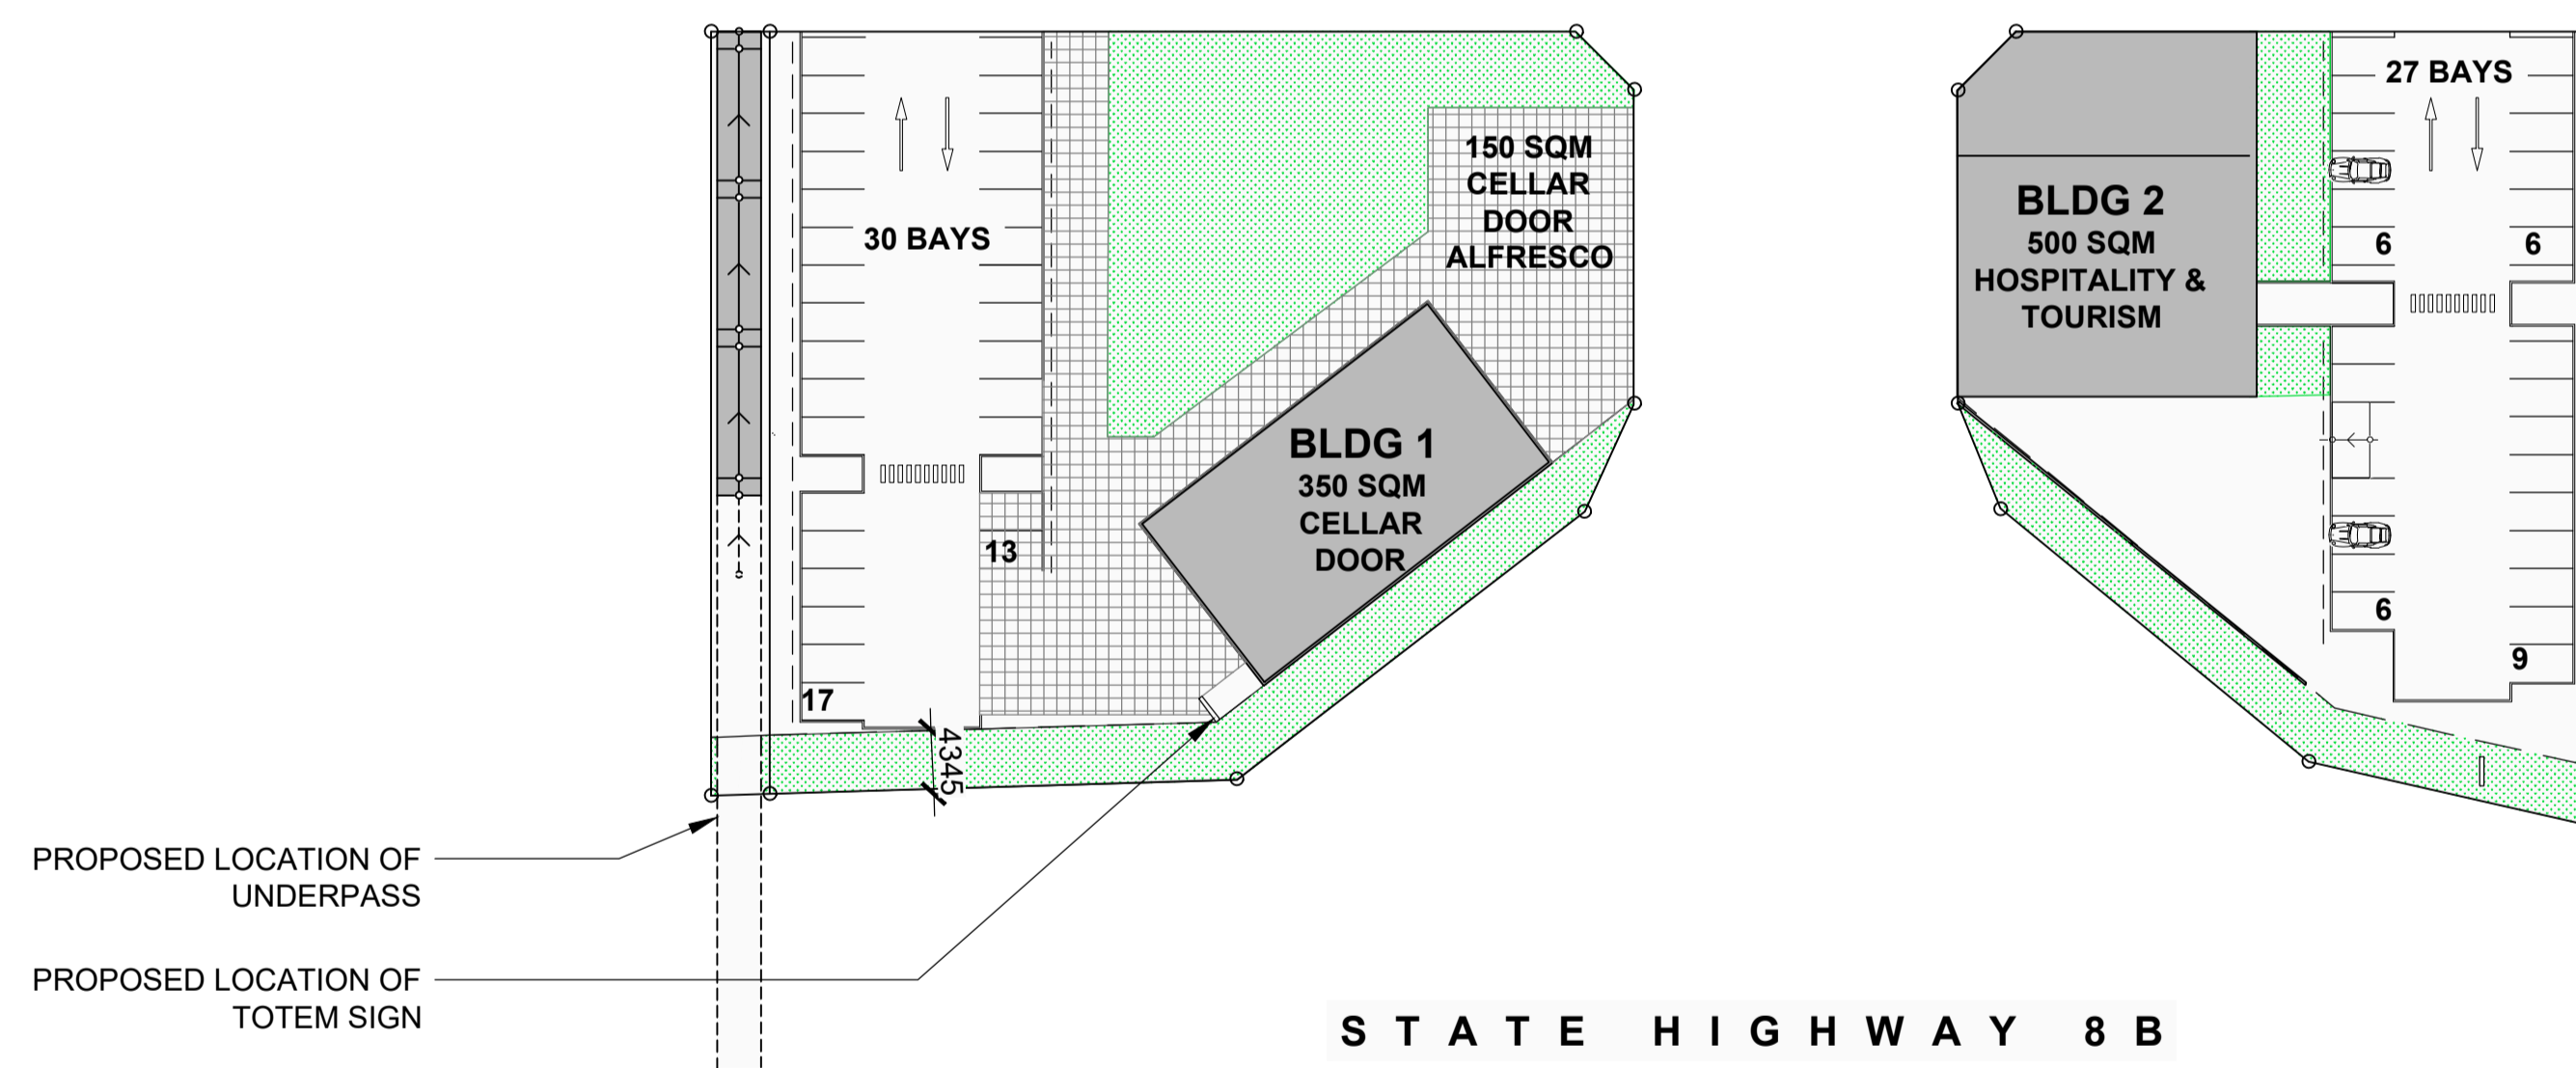

ARCHITECTURE
F + D = A
Fabian Douglas & assoc. ltd.

Unit 8, Piazza level,
 Victoria Park Market,
 210 Victoria Street,

Auckland Central, New Zealand
www.architecturefda.co.nz
 phone +64 9 3073712

WOONG TREE
 VINEYARD ESTATE

SITE MASTER
 PLAN

scale: AS IND

date: MAR 2020

job number sheet number rev

1347 A-102 L

A MASTER PLAN
 - 1:500@ A1 / 1:100@ A3