

Registered  
NZILA  
Landscape  
Architect

50 Stanley Street  
2nd Floor  
Queenstown 9300  
P.O. Box 740  
Queenstown 9348  
New Zealand  
+64 3 442 8119  
www.baxterdesign.nz



VEROS PROPERTY SERVICES

Woong Tree  
Estate

2953-WD46  
Entrance Wall Elevations

CONSULTANTS  
Project Managers

Architect

Engineer

Surveyor

Paterson Pitts

Others

REVISIONS

Rev.	Date	Description
0	11 Feb 2021	First Issue

Drawing Title: Entrance Wall Elevations

Scale: As shown

Date: Oct 2019

Sheet Number: WD46

Job Number: 2953

Designed: DR



Drawn: DR

Checked: ---


DO NOT SCALE DRAWING  
CONTRACTOR TO VERIFY ALL DIMENSIONS PRIOR TO  
COMMENCING ANY WORK. CAD FILE AVAILABLE FOR  
SETOUT ON REQUEST. © BAXTER DESIGN

**DRAFT**

LOT 6 WALL ELEVATIONS

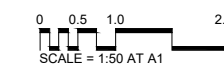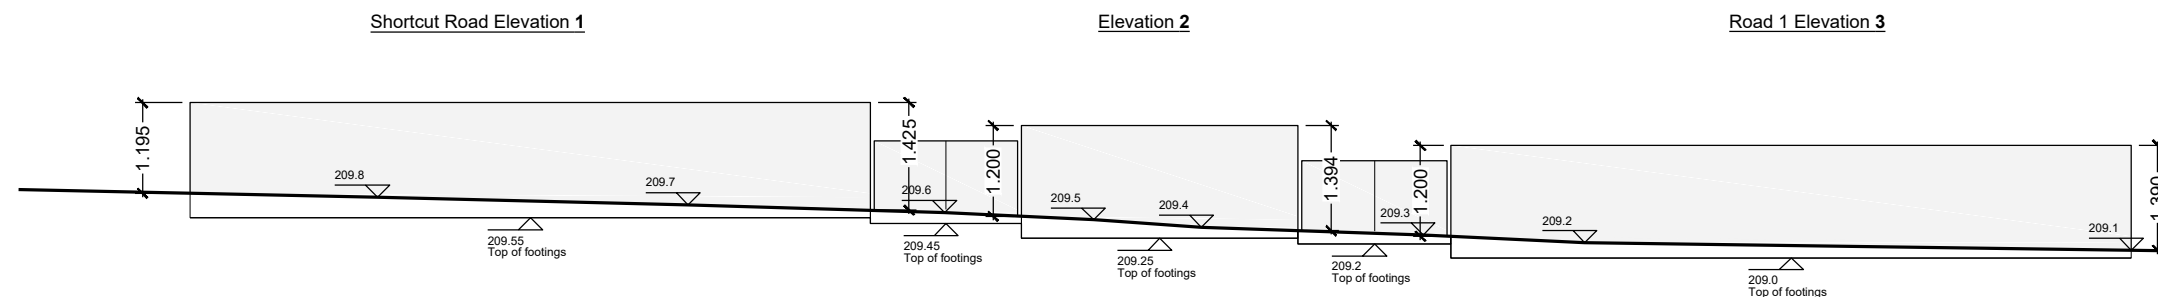

LOT 5 WALL ELEVATIONS

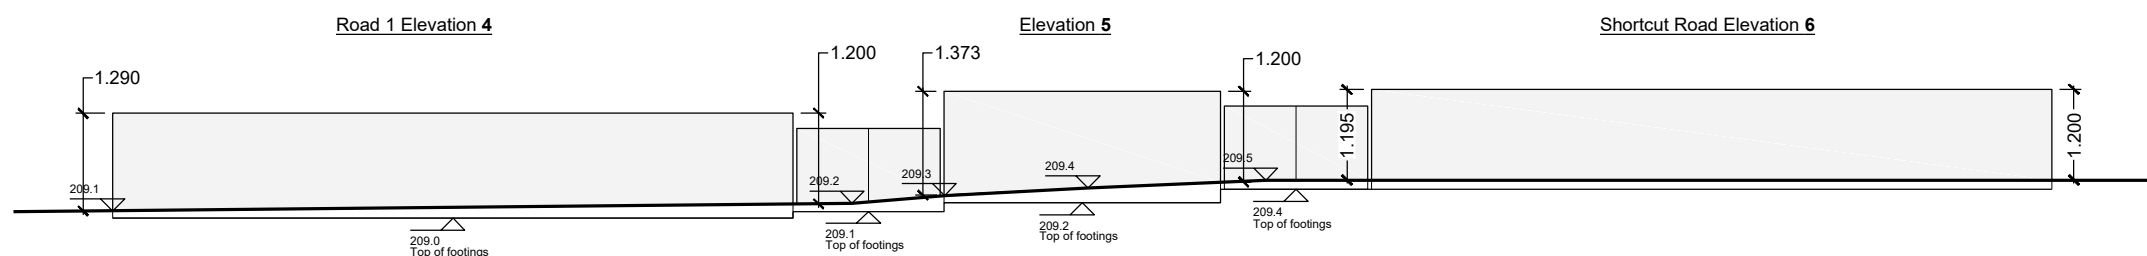

**1 ELEVATIONS**  
Scale: 1:50 at A1 / 1:100 at A3

