



Prepared For: Pudong Housing Development Co. Ltd & Foodstuffs NI Ltd.
REDEVELOPMENT UNIT PLAN ON NEW LOT 1 DP
Land District: North Auckland Firm: Yeomans Survey Solutions Limited Surveyor: Neale Charles Faulkner
Territorial Authority: Auckland Council Date: April 2021 File: 8424/RDV

Supporting Document Title Plan Graphic Sheet 1 of 4.
DP 170495
Scheme Plan 3B

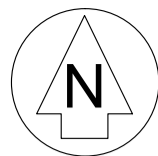

Proposed Pedestrian Right of Way

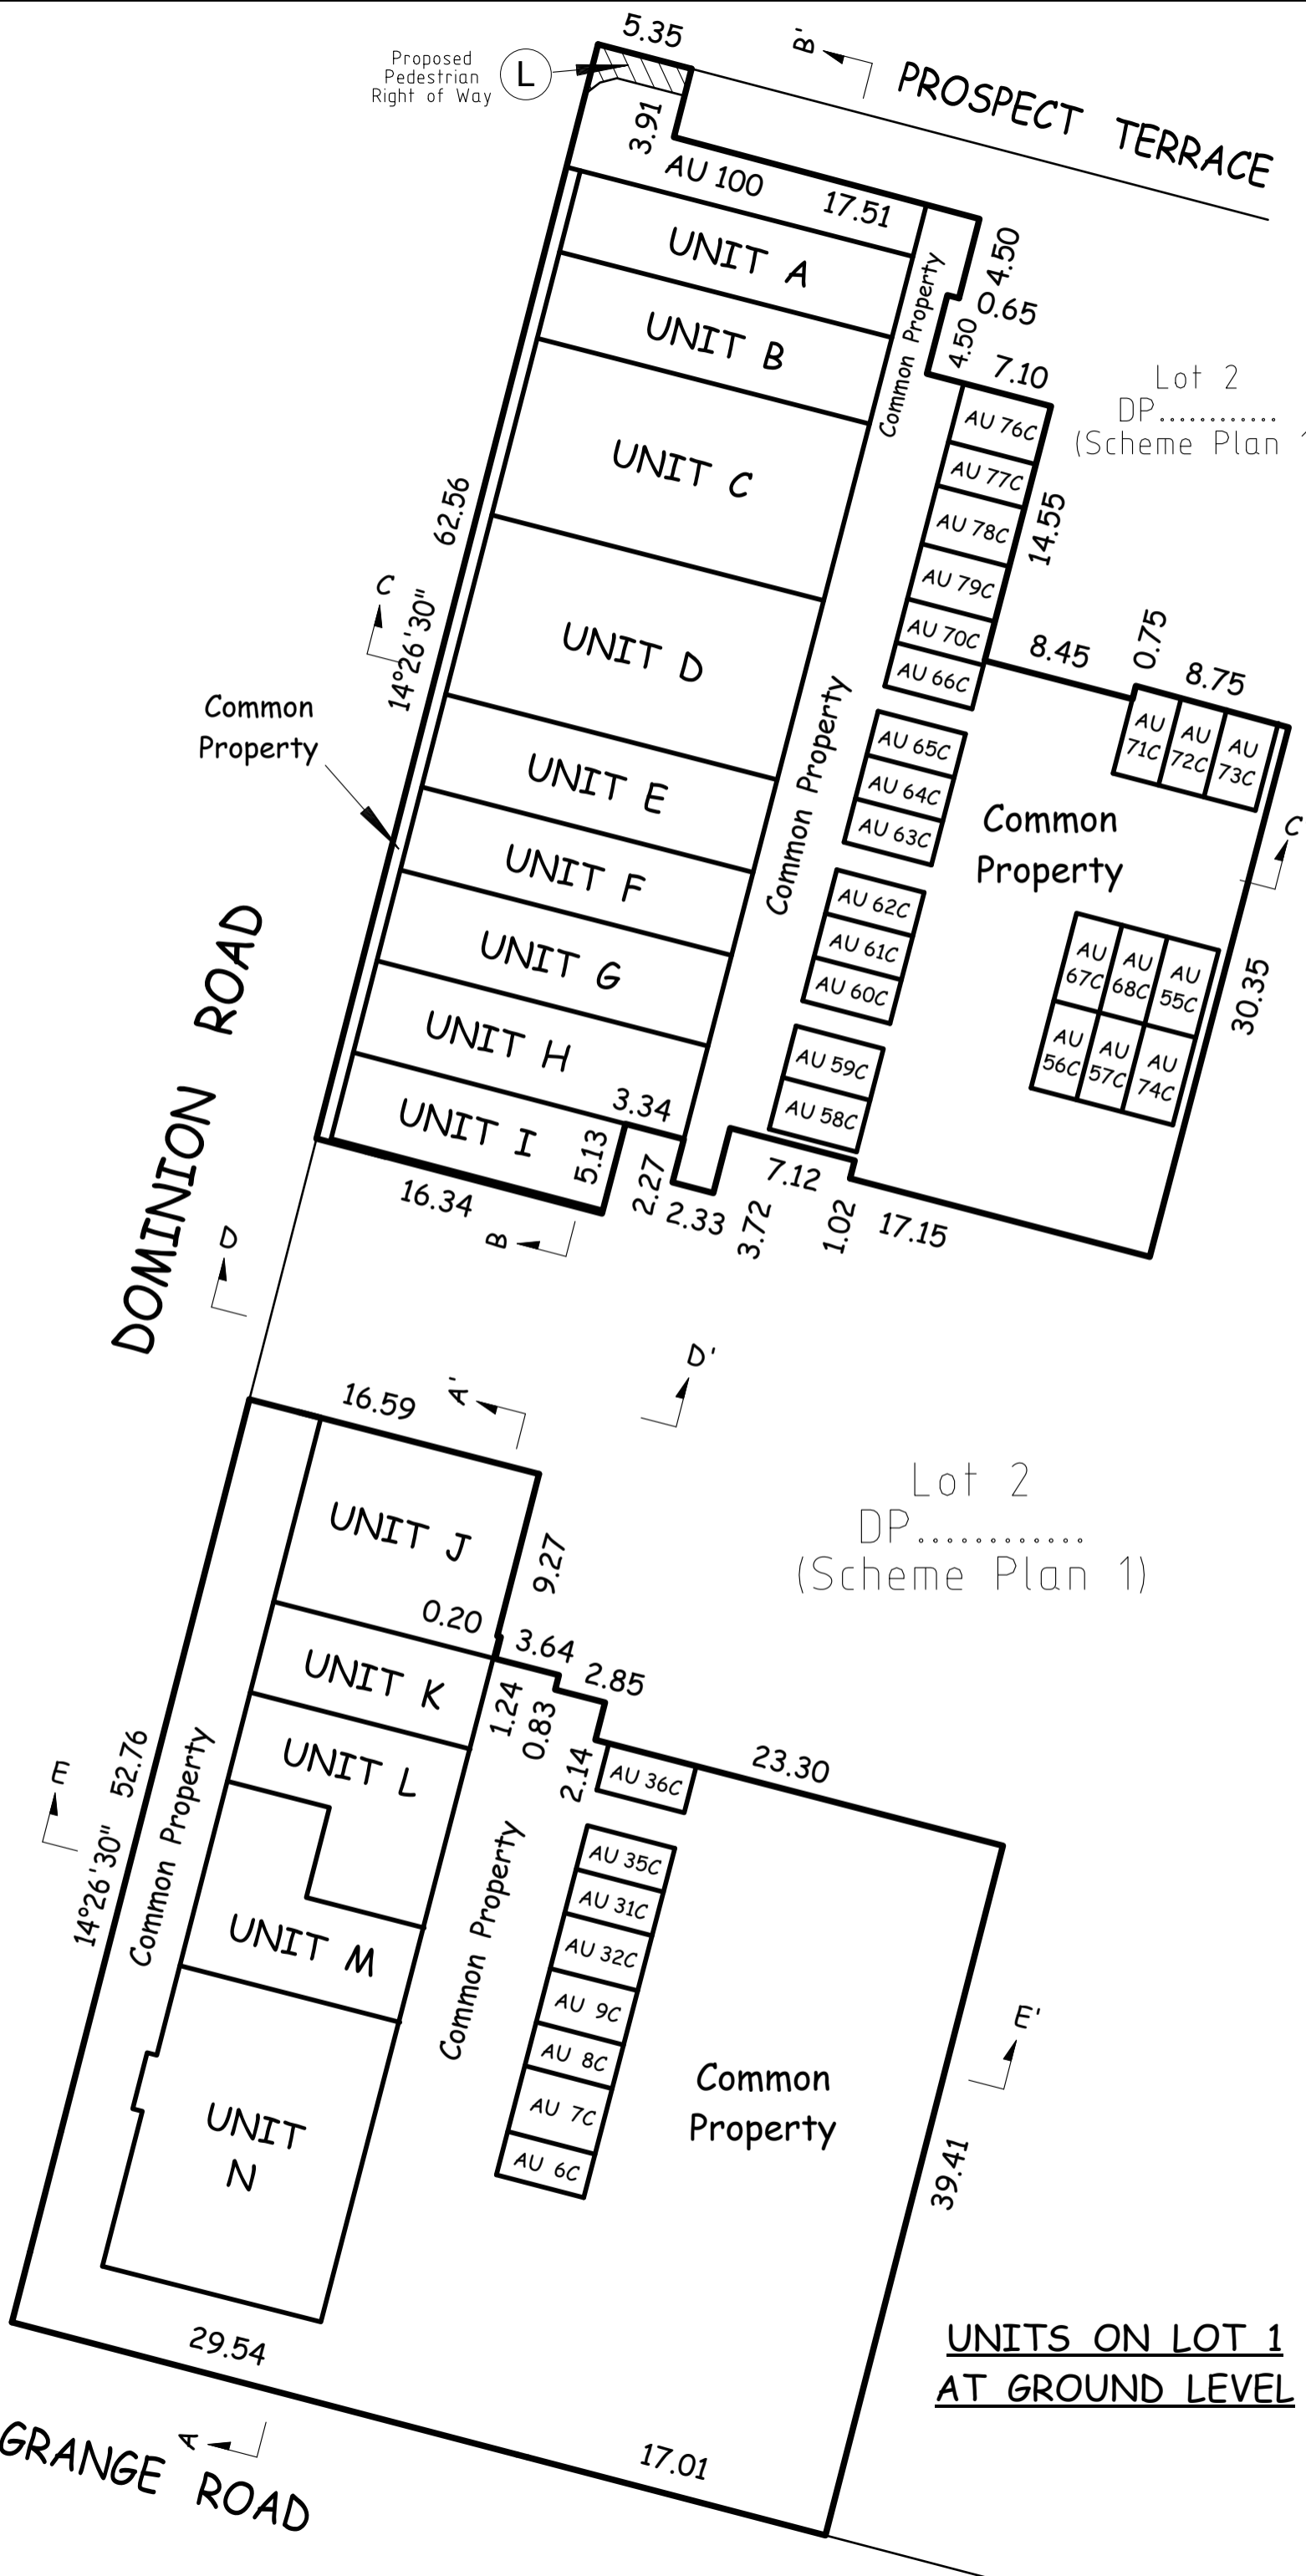

Description	Height Limits		Record of Title
	Upper	Lower	
UNIT A	54.80	51.20	NA 103D/967
UNIT B	54.80	51.30	NA 103D/968
UNIT C	54.80	51.30	NA 103D/969
UNIT E	54.80	51.50	NA 103D/971
UNIT F	54.80	51.50	NA 103D/972
UNIT G	54.80	51.50	NA 103D/973
UNIT H	54.80	51.50	NA 103D/974
UNIT I	54.80	51.50	NA 103D/975
UNIT J	54.80	51.80	NA 103D/976
UNIT K	54.80	51.80	NA 103D/977
UNIT L	54.80	51.80	NA 103D/978
UNIT M	54.80	51.80	NA 103D/979
UNIT N	54.80	51.80	NA 103D/980
AU 100	54.80	51.00	
AU 6C			
AU 7C			
AU 8C			
AU 9C			
AU 31C			
AU 32C			
AU 35C			
AU 36C			
AU 55C			
AU 56C			
AU 57C			
AU 58C			
AU 59C			
AU 60C			
AU 61C			
AU 62C			
AU 63C			
AU 64C			
AU 65C			
AU 66C			
AU 67C			
AU 68C			
AU 70C			
AU 71C			
AU 72C			
AU 73C			
AU 74C			
AU 76C			
AU 77C			
AU 78C			
AU 79C			

Prepared For:
 Pudong Housing Development Co. Ltd &
 Foodstuffs NI Ltd.

**REDEVELOPMENT UNIT
 PLAN ON NEW
 LOT 1 DP Scheme Plan 1**

Land District: North Auckland
Firm: Yeomans Survey Solutions Limited
Surveyor: Neale Charles Faulkner

Territorial Authority: Auckland Council
Date: April 2021
File: 8424/RDV





Supporting Document Title
 Plan Graphic Sheet 2 of 4.

DP 170495


Scheme Plan 3B

**UNITS ON LOT 1
 AT GROUND LEVEL**

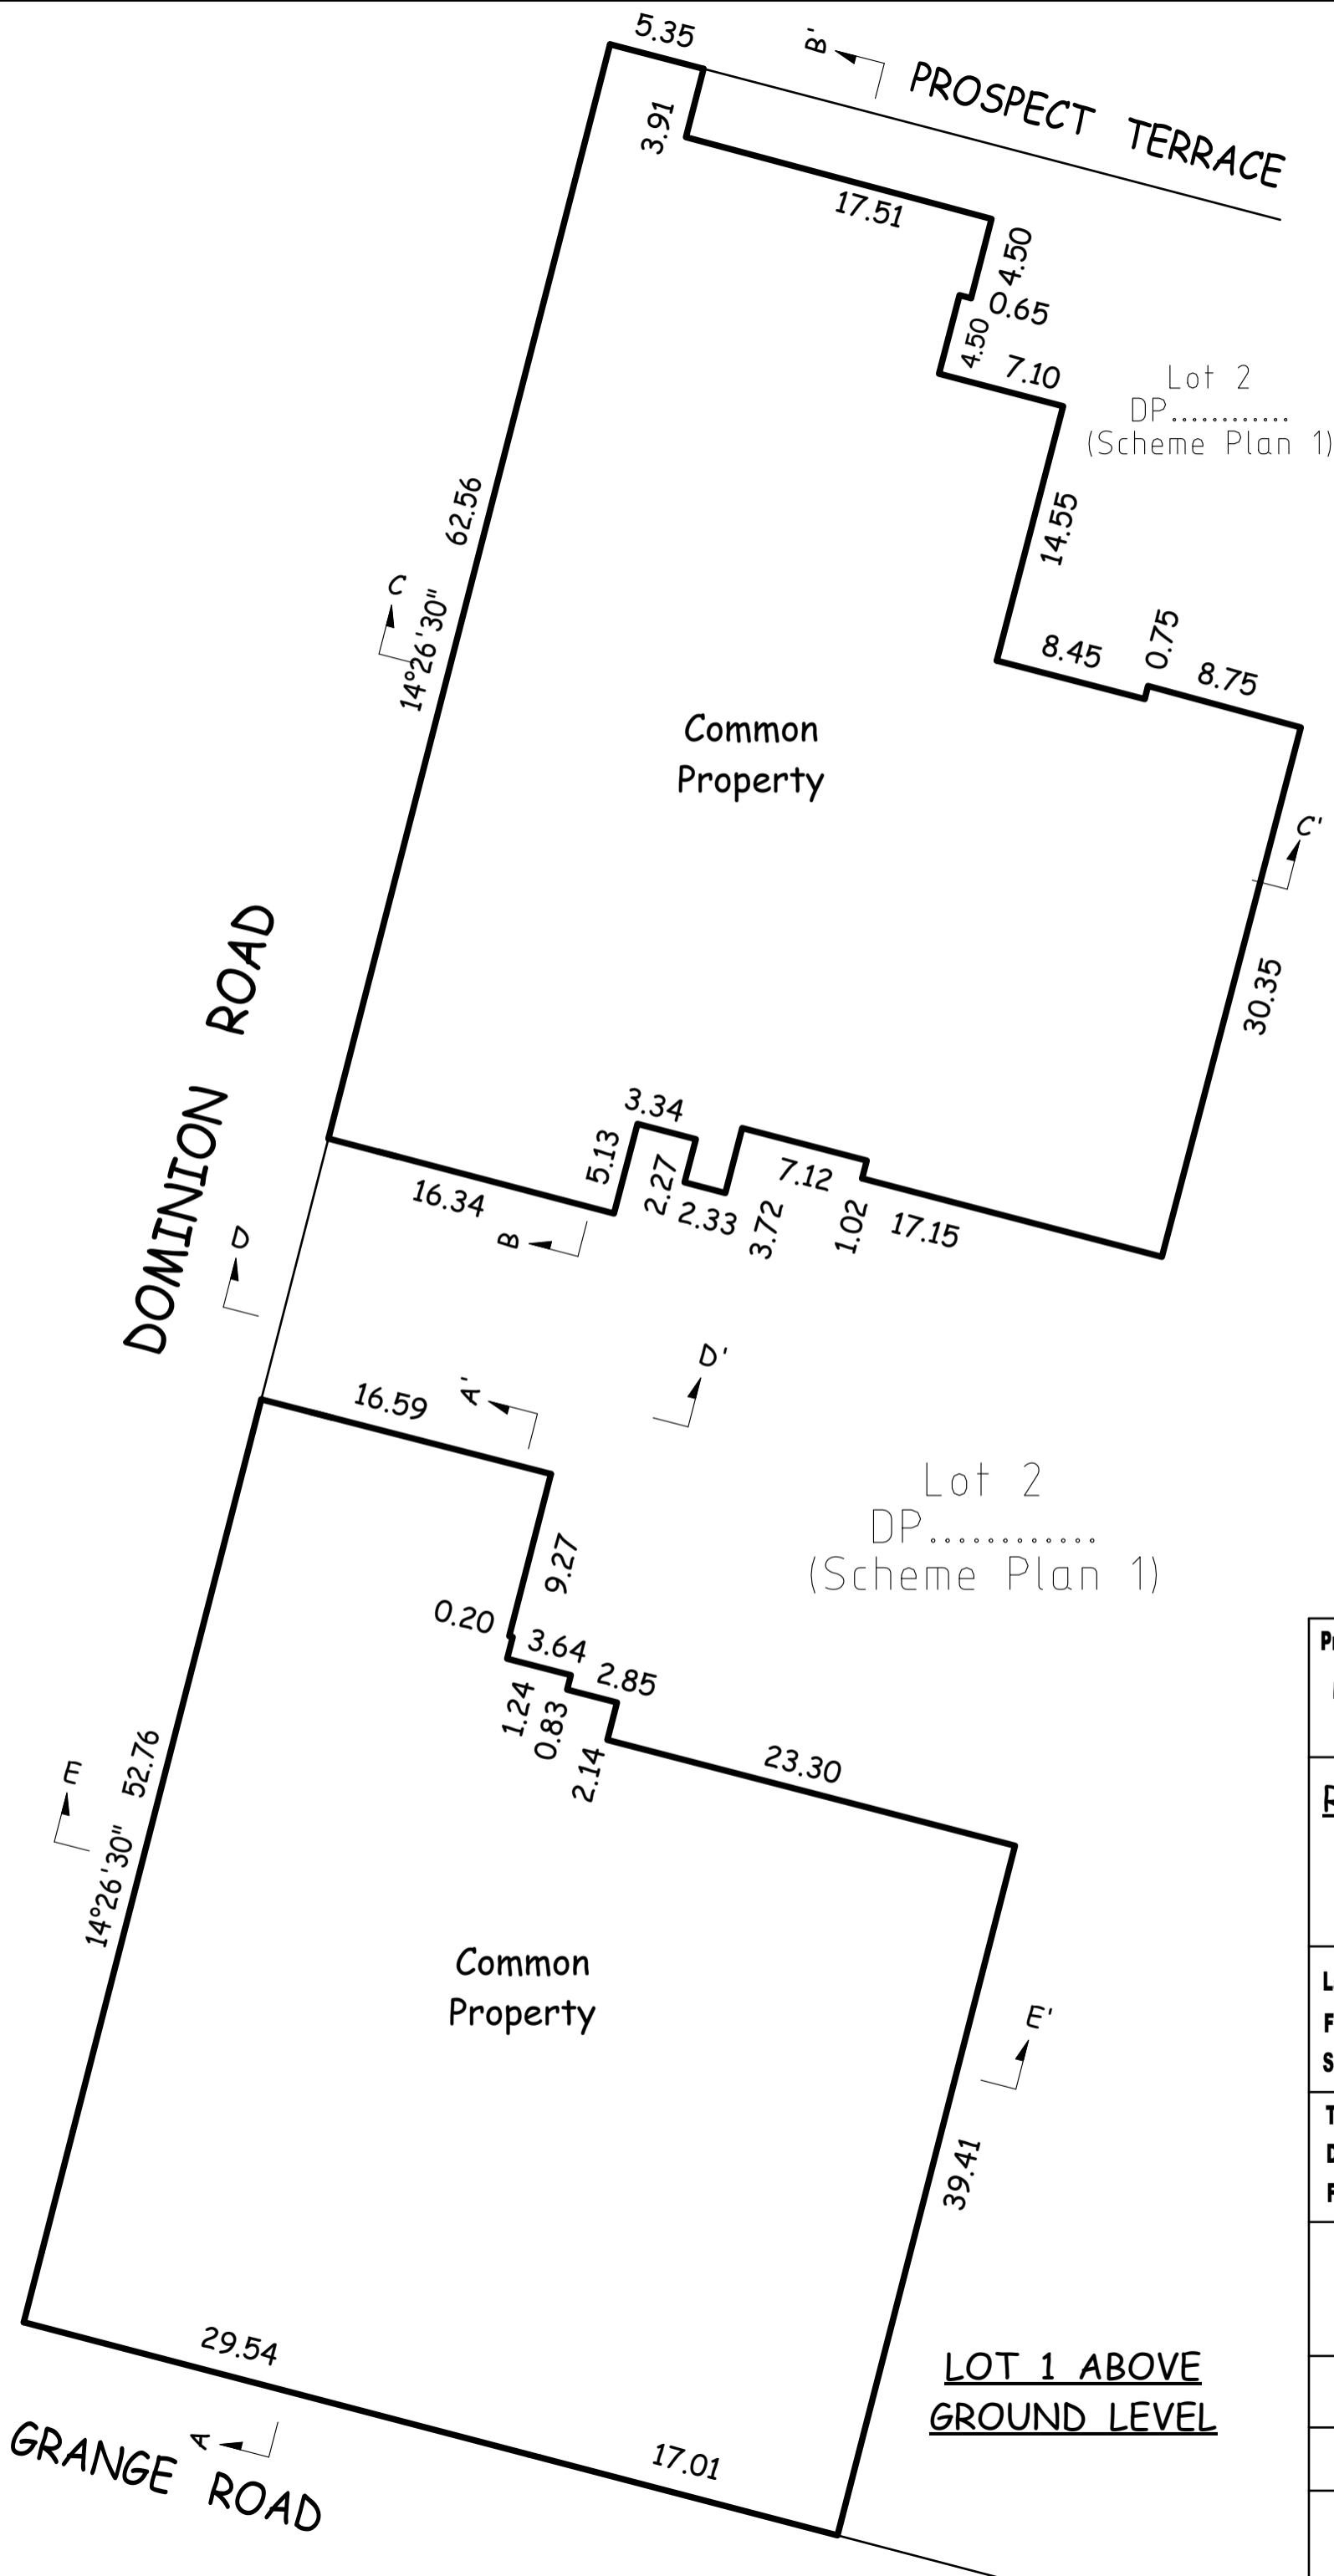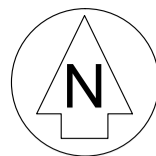


Prepared For: Pudong Housing Development Co. Ltd & Foodstuffs NI Ltd.
REDEVELOPMENT UNIT PLAN ON NEW LOT 1 DP <small>Scheme Plan 1</small>
Land District: North Auckland Firm: Yeomans Survey Solutions Limited Surveyor: Neale Charles Faulkner
Territorial Authority: Auckland Council Date: April 2021 File: 8424/RDV


Supporting Document Title Plan Graphic Sheet 3 of 4.
DP 170495
Scheme Plan 3B

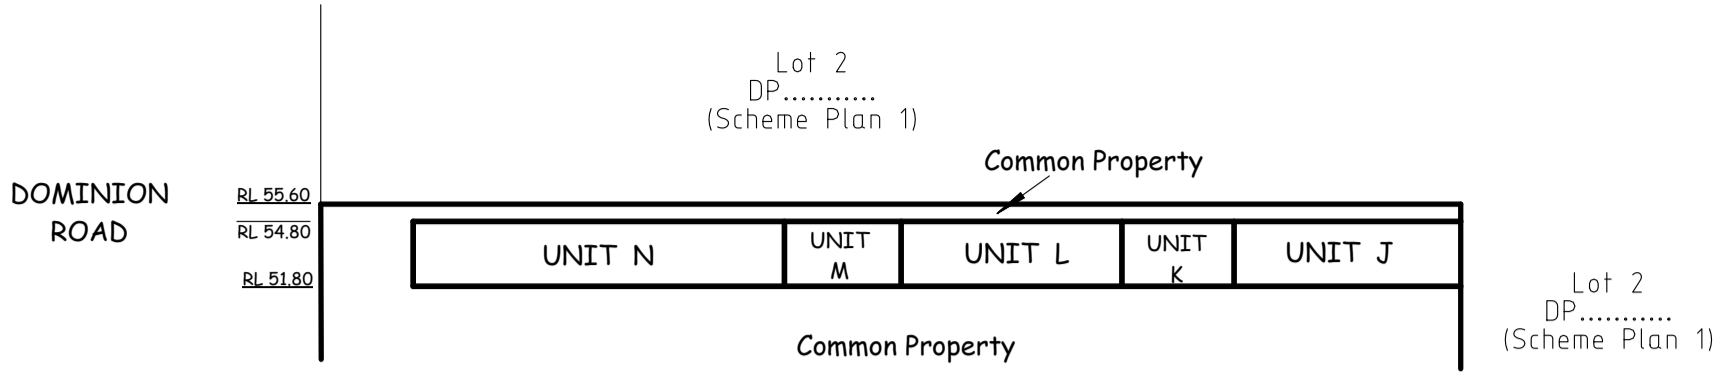


CROSS SECTION A - A'

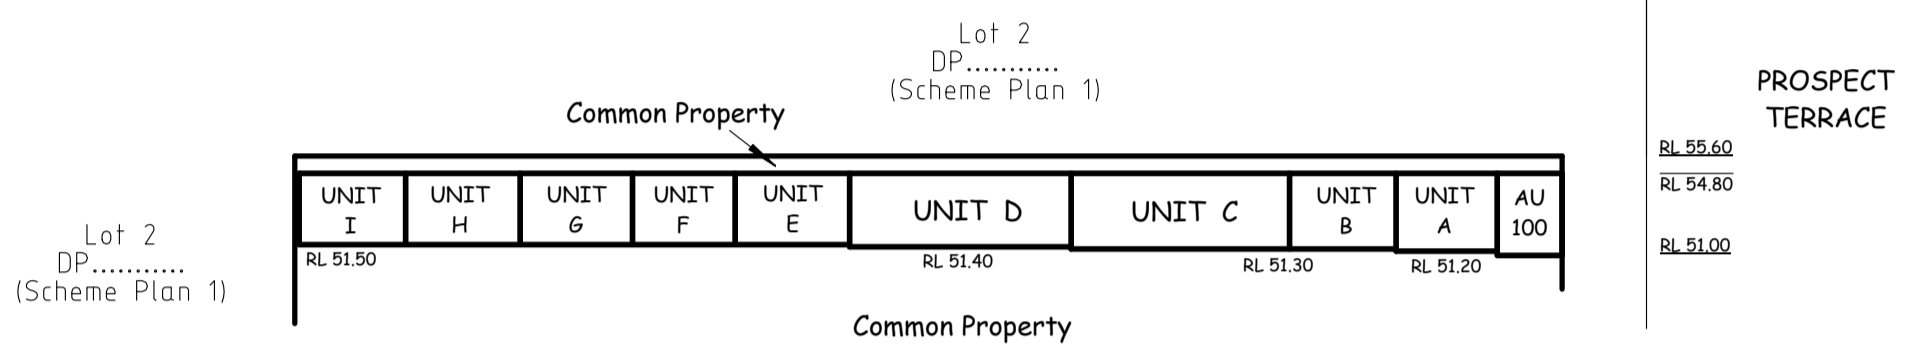


CROSS SECTION B - B'

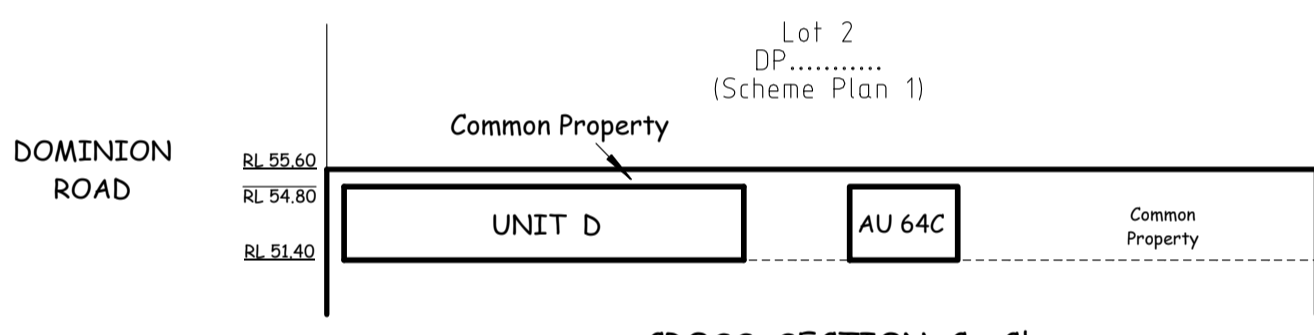

CROSS SECTION C - C'

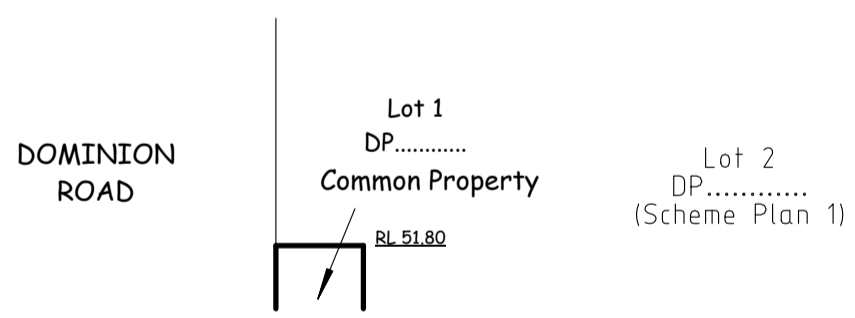

CROSS SECTION D - D'

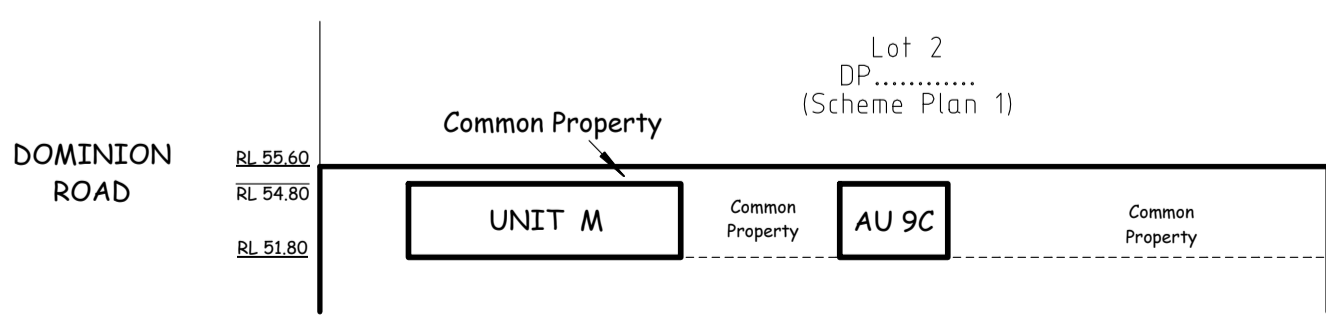

CROSS SECTION E - E'

Prepared For:
 Pudong Housing Development Co. Ltd & Foodstuffs NI Ltd.

REDEVELOPMENT UNIT PLAN ON NEW LOT 1 DP Scheme Plan 1

Land District: North Auckland
Firm: Yeomans Survey Solutions Limited
Surveyor: Neale Charles Faulkner

Territorial Authority: Auckland Council
Date: April 2021
File: 8424/RDV

Supporting Document Title
 Plan Graphic Sheet 4 of 4.

DP 170495

Scheme Plan 3B