

UNITS ON LOT 3 DP.....  
Scheme Plan 4

Prepared For: Pudong Housing Development Co. Ltd  
& Foodstuffs NI Ltd.


Supporting Document Title  
Plan Graphic Sheet 1 of 5.

Land District: North Auckland  
Firm: Yeomans Survey Solutions Limited  
Surveyor: Neale Charles Faulkner



Territorial Authority: Auckland Council  
Date: April 2021  
File: 8424/RUT

DP .....  
**Scheme Plan 5B**

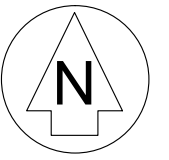


**GROUND FLOOR LEVEL**

**UNITS ON LOT 3 DP..... (Scheme Plan 4)**

**Prepared For:** Pudong Housing Development Co. Ltd & Foodstuffs NI Ltd.



Supporting Document Title Plan Graphic Sheet 2 of 5.

**Land District:** North Auckland  
**Firm:** Yeomans Survey Solutions Limited  
**Surveyor:** Neale Charles Faulkner

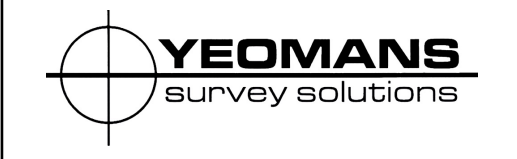

**Territorial Authority:** Auckland Council  
**Date:** April 2021  
**File:** 8424/RUT

**DP** .....  
**Scheme Plan 5B**

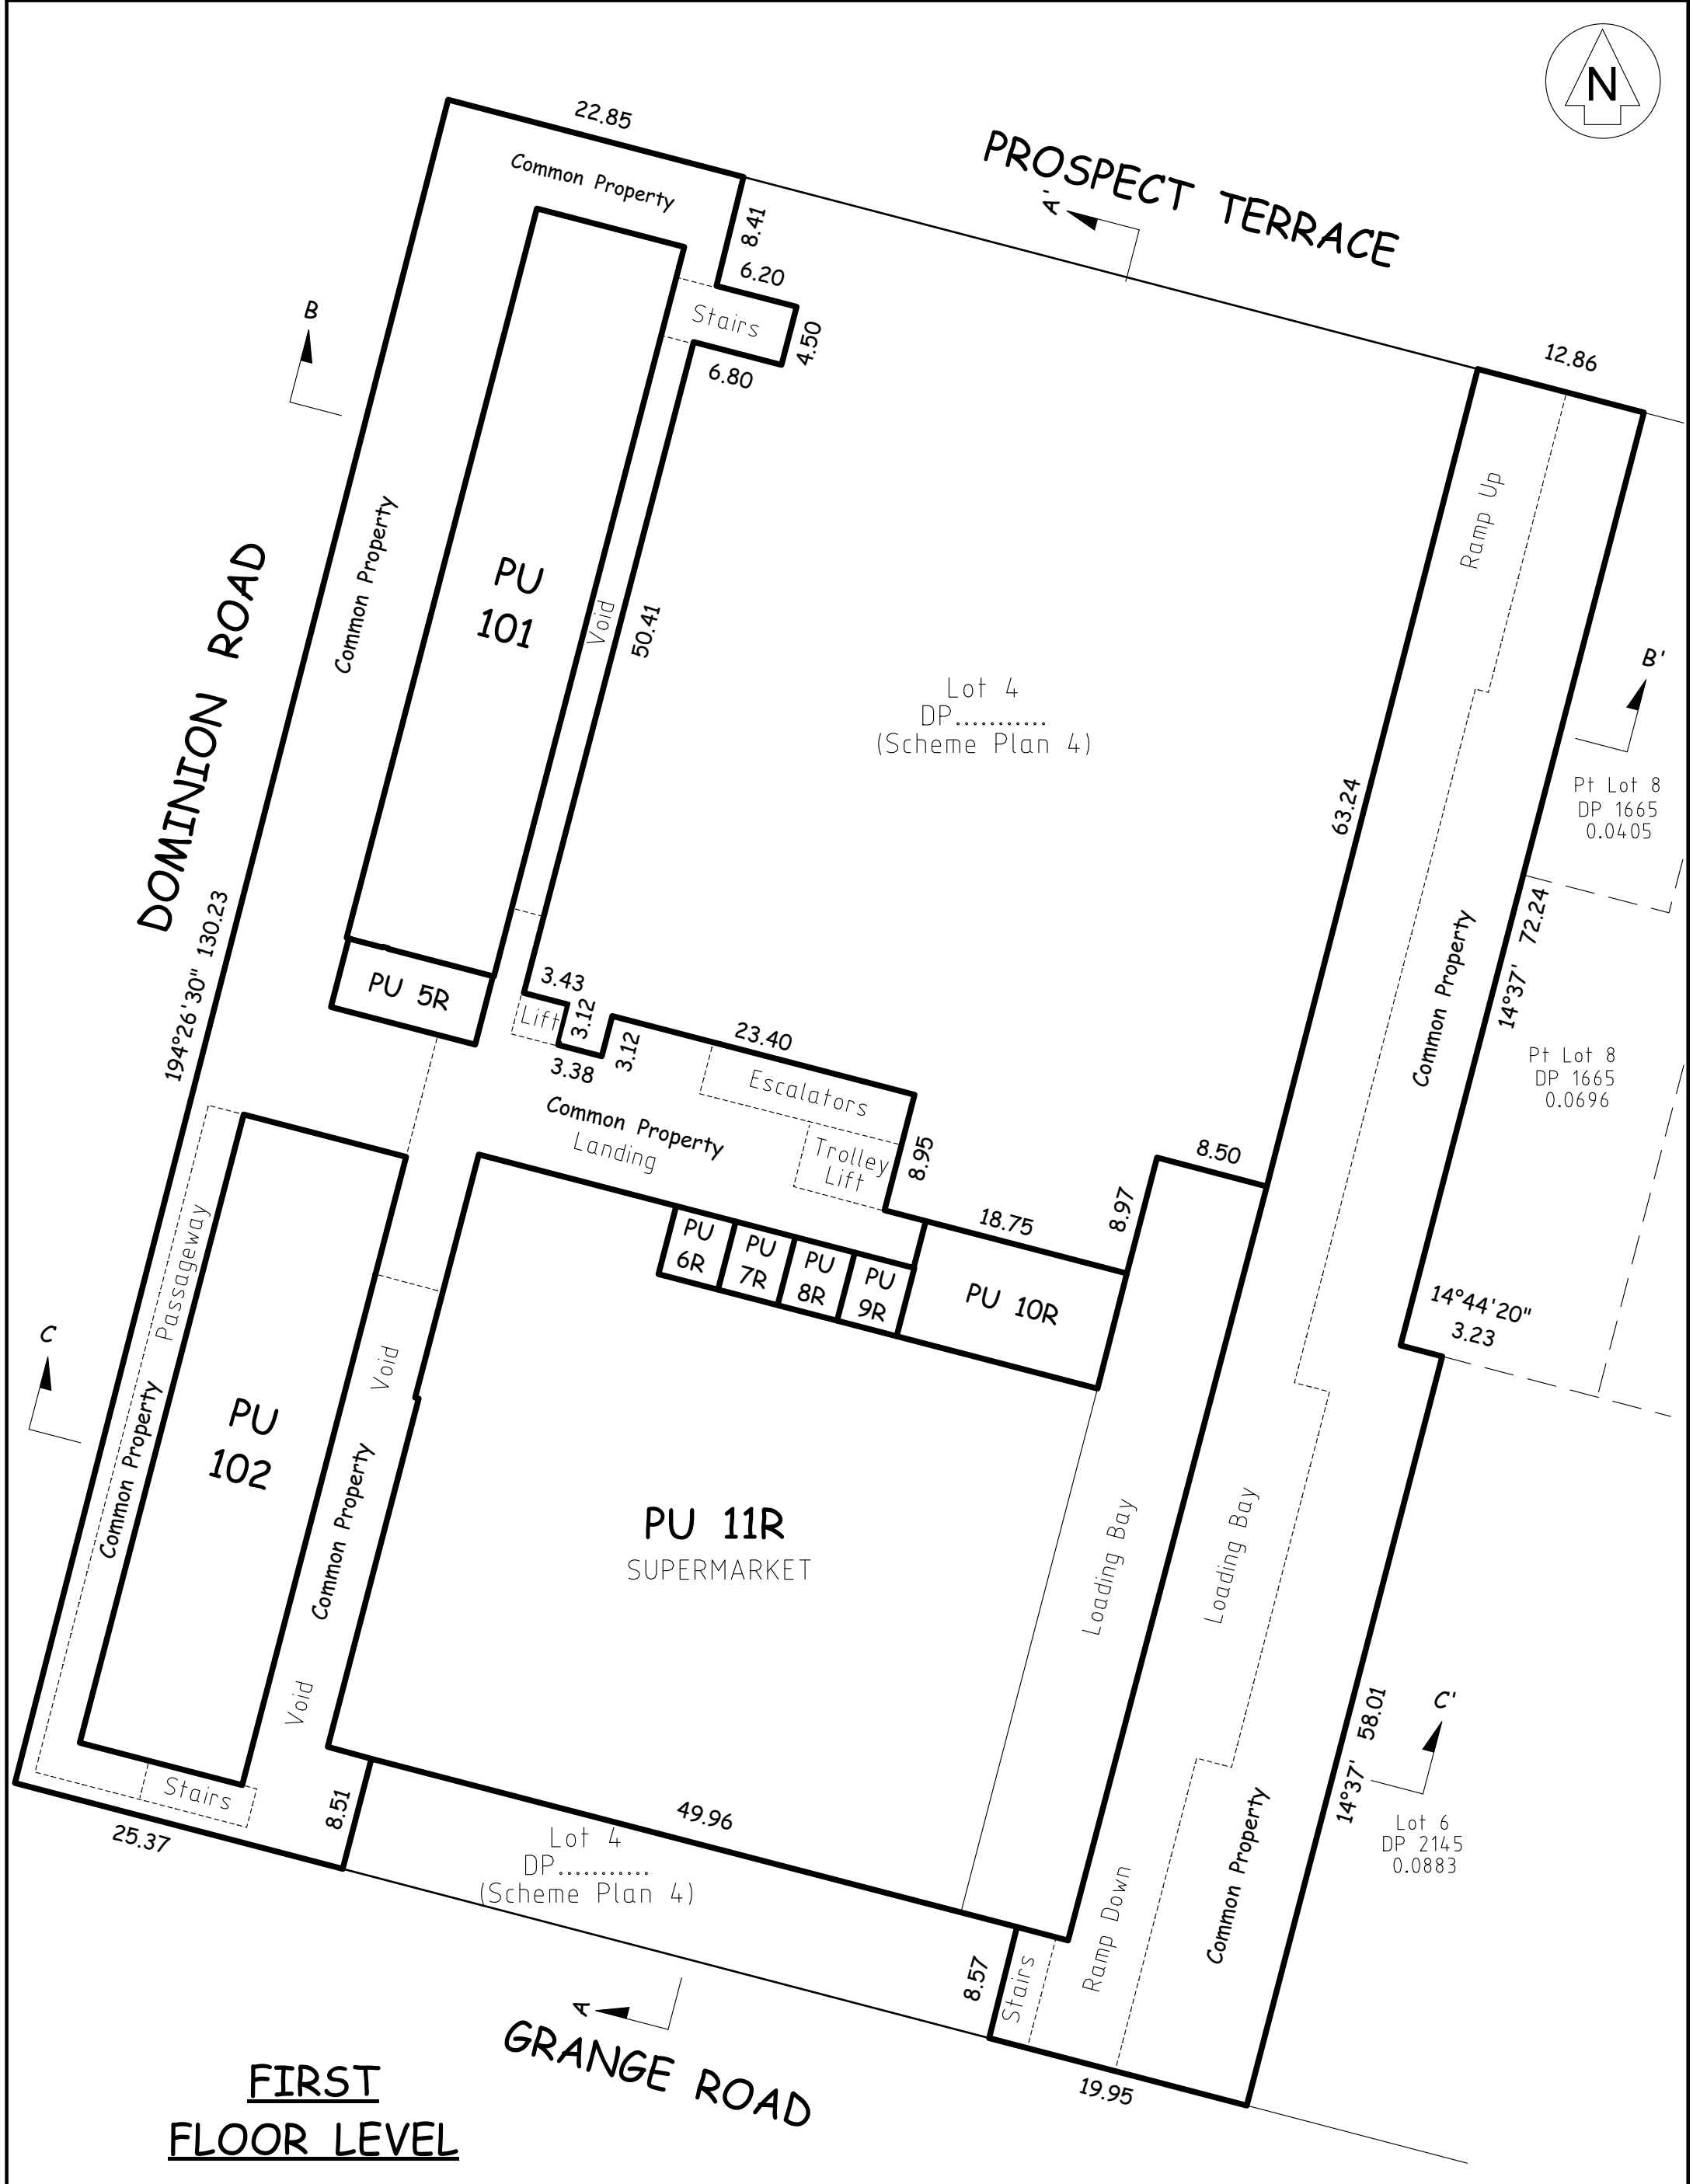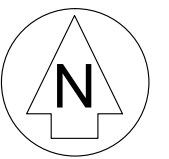

**FIRST FLOOR LEVEL**


<b>UNITS ON LOT 3 DP</b> Scheme Plan 4	Prepared For: Pudong Housing Development Co. Ltd & Foodstuffs NI Ltd.	Supporting Document Title Plan Graphic Sheet 3 of 5.
--	---	---

Land District : North Auckland  
 Firm : Yeomans Survey Solutions Limited  
 Surveyor : Neale Charles Faulkner



Territorial Authority : Auckland Council  
 Date : April 2021  
 File : 8424/RUT

DP .....  
**Scheme Plan 5B**

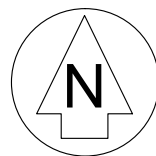

PROSPECT TERRACE

DOMINION ROAD

Lot 4  
DP.....  
(Scheme Plan 4)

Pt Lot 8  
DP 1665  
0.0405

Pt Lot 8  
DP 1665  
0.0696

25.60

Lift  
3.05  
3.40

20.60

Lift  
4.20  
2.80

18.75

PU 6R PU 7R PU 8R PU 9R PU 10R

21.20

Roof  
Common  
Property

14°37'  
8.95

14°44'20"  
3.23

Roof  
Common  
Property

PU 11R  
SUPERMARKET

14°37'  
58.01

Lot 6  
DP 2145  
0.0883

194°26'30" 67.00

25.37

8.51

Lot 4  
DP..... 49.96  
(Scheme Plan 4)

8.57

19.95

GRANGE ROAD

SECOND  
FLOOR LEVEL

UNITS ON LOT 3 DP.....  
Scheme Plan 4

Prepared For: Pudong Housing Development Co. Ltd  
& Foodstuffs NI Ltd.


Supporting Document Title  
Plan Graphic Sheet 4 of 5.

Land District: North Auckland  
Firm: Yeomans Survey Solutions Limited  
Surveyor: Neale Charles Faulkner




Territorial Authority: Auckland Council  
Date: April 2021  
File: 8424/RUT


DP .....  
Scheme Plan 5B

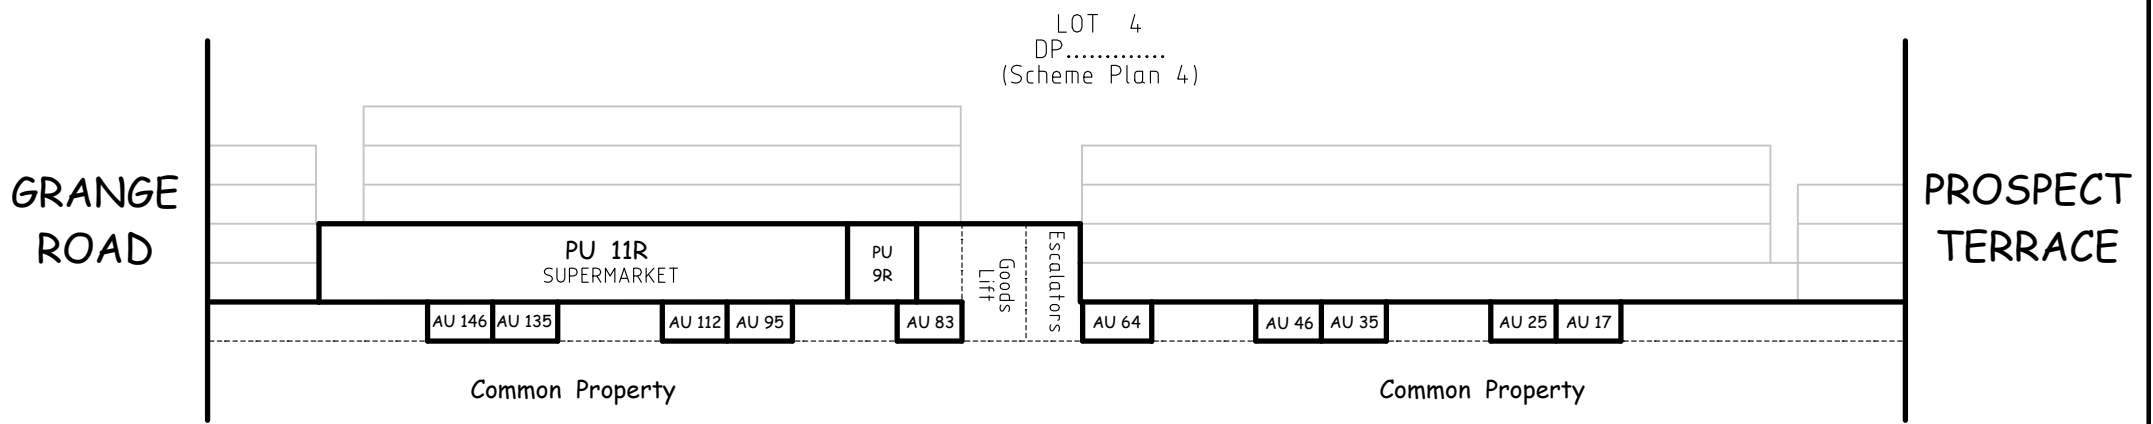

**CROSS SECTION A - A'**

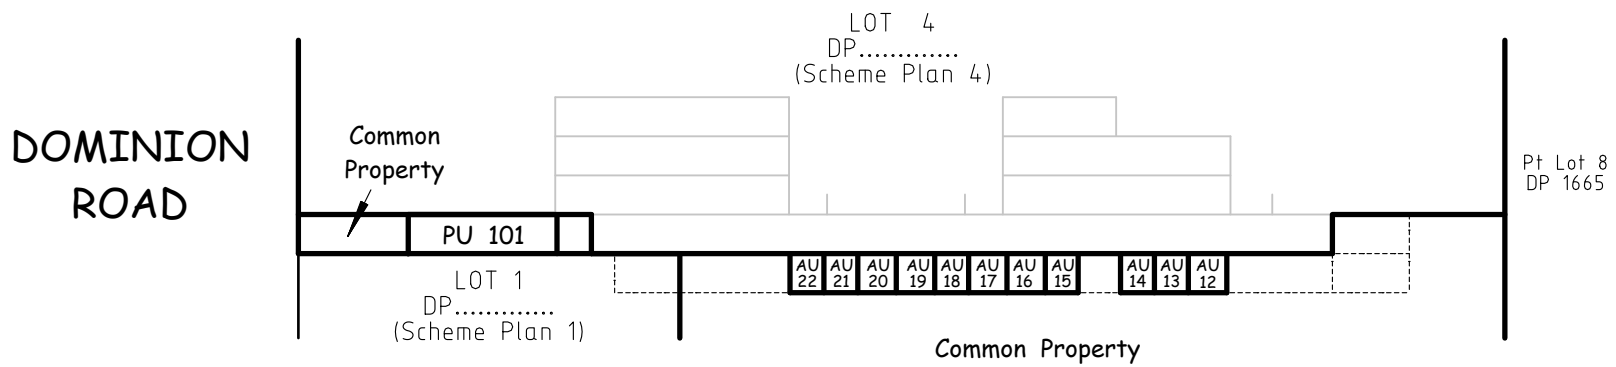

**CROSS SECTION B - B'**

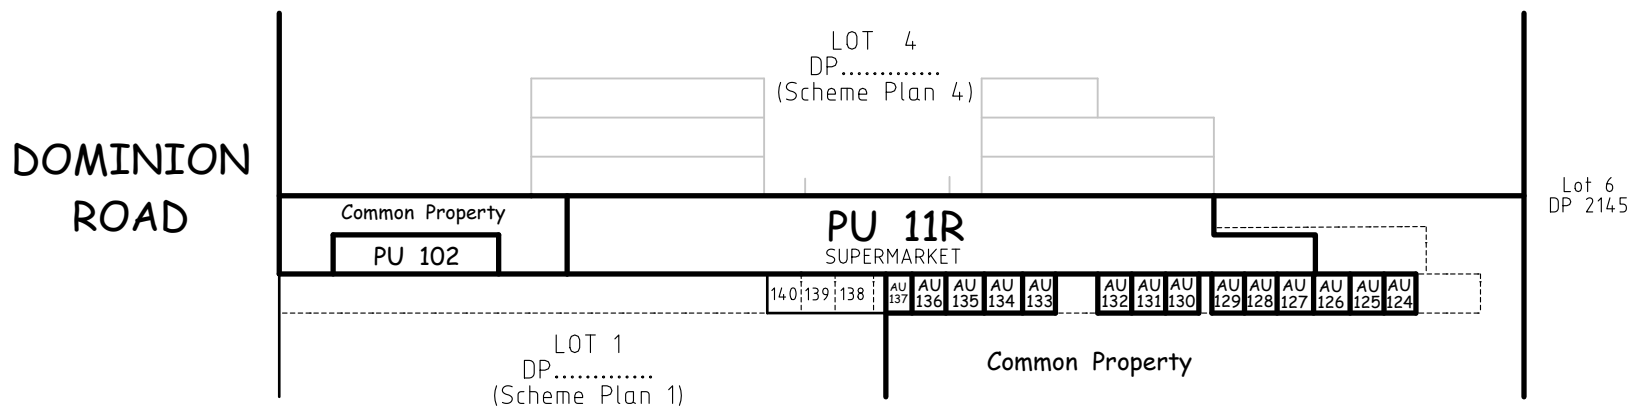

**CROSS SECTION C - C'**

**UNITS ON LOT 3 DP..... (Scheme Plan 4)**

**Prepared For:** Pudong Housing Development Co. Ltd & Foodstuffs NI Ltd.

Supporting Document Title Plan Graphic Sheet 5 of 5.

**Land District:** North Auckland  
**Firm:** Yeomans Survey Solutions Limited  
**Surveyor:** Neale Charles Faulkner



**Territorial Authority:** Auckland Council  
**Date:** April 2021  
**File:** 8424/RUT

**DP .....**  
**Scheme Plan 5B**