


1 Existing Street and Existing Building

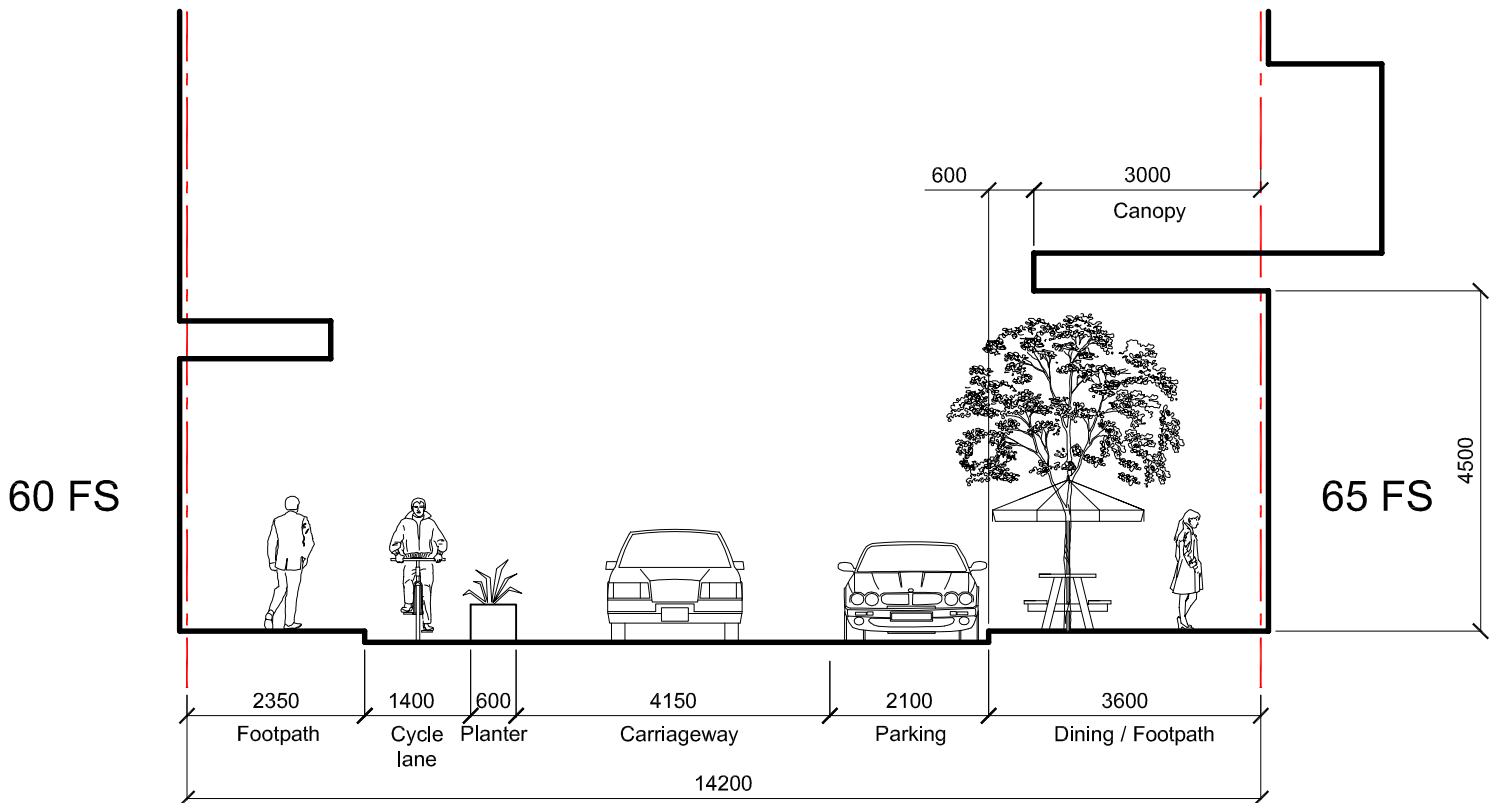

2 Updated Baseline Streetscape Upgrade and Proposed Building

Federal St Comparative Cross Sections, Facing South