

NOTES:

1. AERIAL AND CADASTRAL BOUNDARIES OBTAINED FROM LAND INFORMATION NEW ZEALAND.
2. LEVELS ARE IN TERMS OF OTAGO METRIC DATUM.
3. EXISTING SITE LEVELS BASED ON WSP SURVEY - 200924 BLD FL. THE "EXISTING SURFACE TERRAIN" MODEL USED FOR DESIGN HAS BEEN DEVELOPED BASED ON INTERPOLATION OF THESE BUILDING FLOOR LEVELS AND THEREFORE INACCURACIES MAY RESULT IN THE EARTHWORKS VOLUMES.
4. EXISTING ROAD AND FOOTPATH TOPOGRAPHICAL SURVEY UNDERTAKEN BY WSP SEPTEMBER 2020.
5. EXISTING BUILDING SLABS TO BE REMOVED AND BACKFILLED TO EXISTING SURFACE LEVEL.

LEGEND:

EXISTING:

- CADASTRAL BOUNDARY
- EXISTING BUILDING SLAB
- PITS
- CONCRETE SLAB
- HARDSTAND
- EXISTING BUILDING SLAB TO BE REMOVED
- EXISTING PITS TO BE REMOVE
- EXISTING CONCRETE SLAB TO BE REMOVED
- EXISTING ASPHALT TO BE REMOVED
- EXISTING CARPARK AREA TO BE REMOVED
- SITE BOUNDARY
- PROPOSED BUILDING FOOTPRINT
- EXISTING LEVELS
- MAJOR CONTOUR 1.0 m
- MINOR CONTOUR 0.25 m

EXISTING BUILDING SLAB TO BE REMOVED

CUT = 9420 m3
AREA = 8570 m2

EXISTING CONCRETE SLAB TO BE REMOVED

CUT = 2010 m3
AREA = 6400 m2


EXISTING ASPHALT TO BE REMOVED

CUT = 390 m3
AREA = 2100 m2

TOTAL

CUT = 11820 m3
FILL = 0 m3
AREA = 17070 m2

CUT FACTOR = 1.0
CUT FILL = 1.0

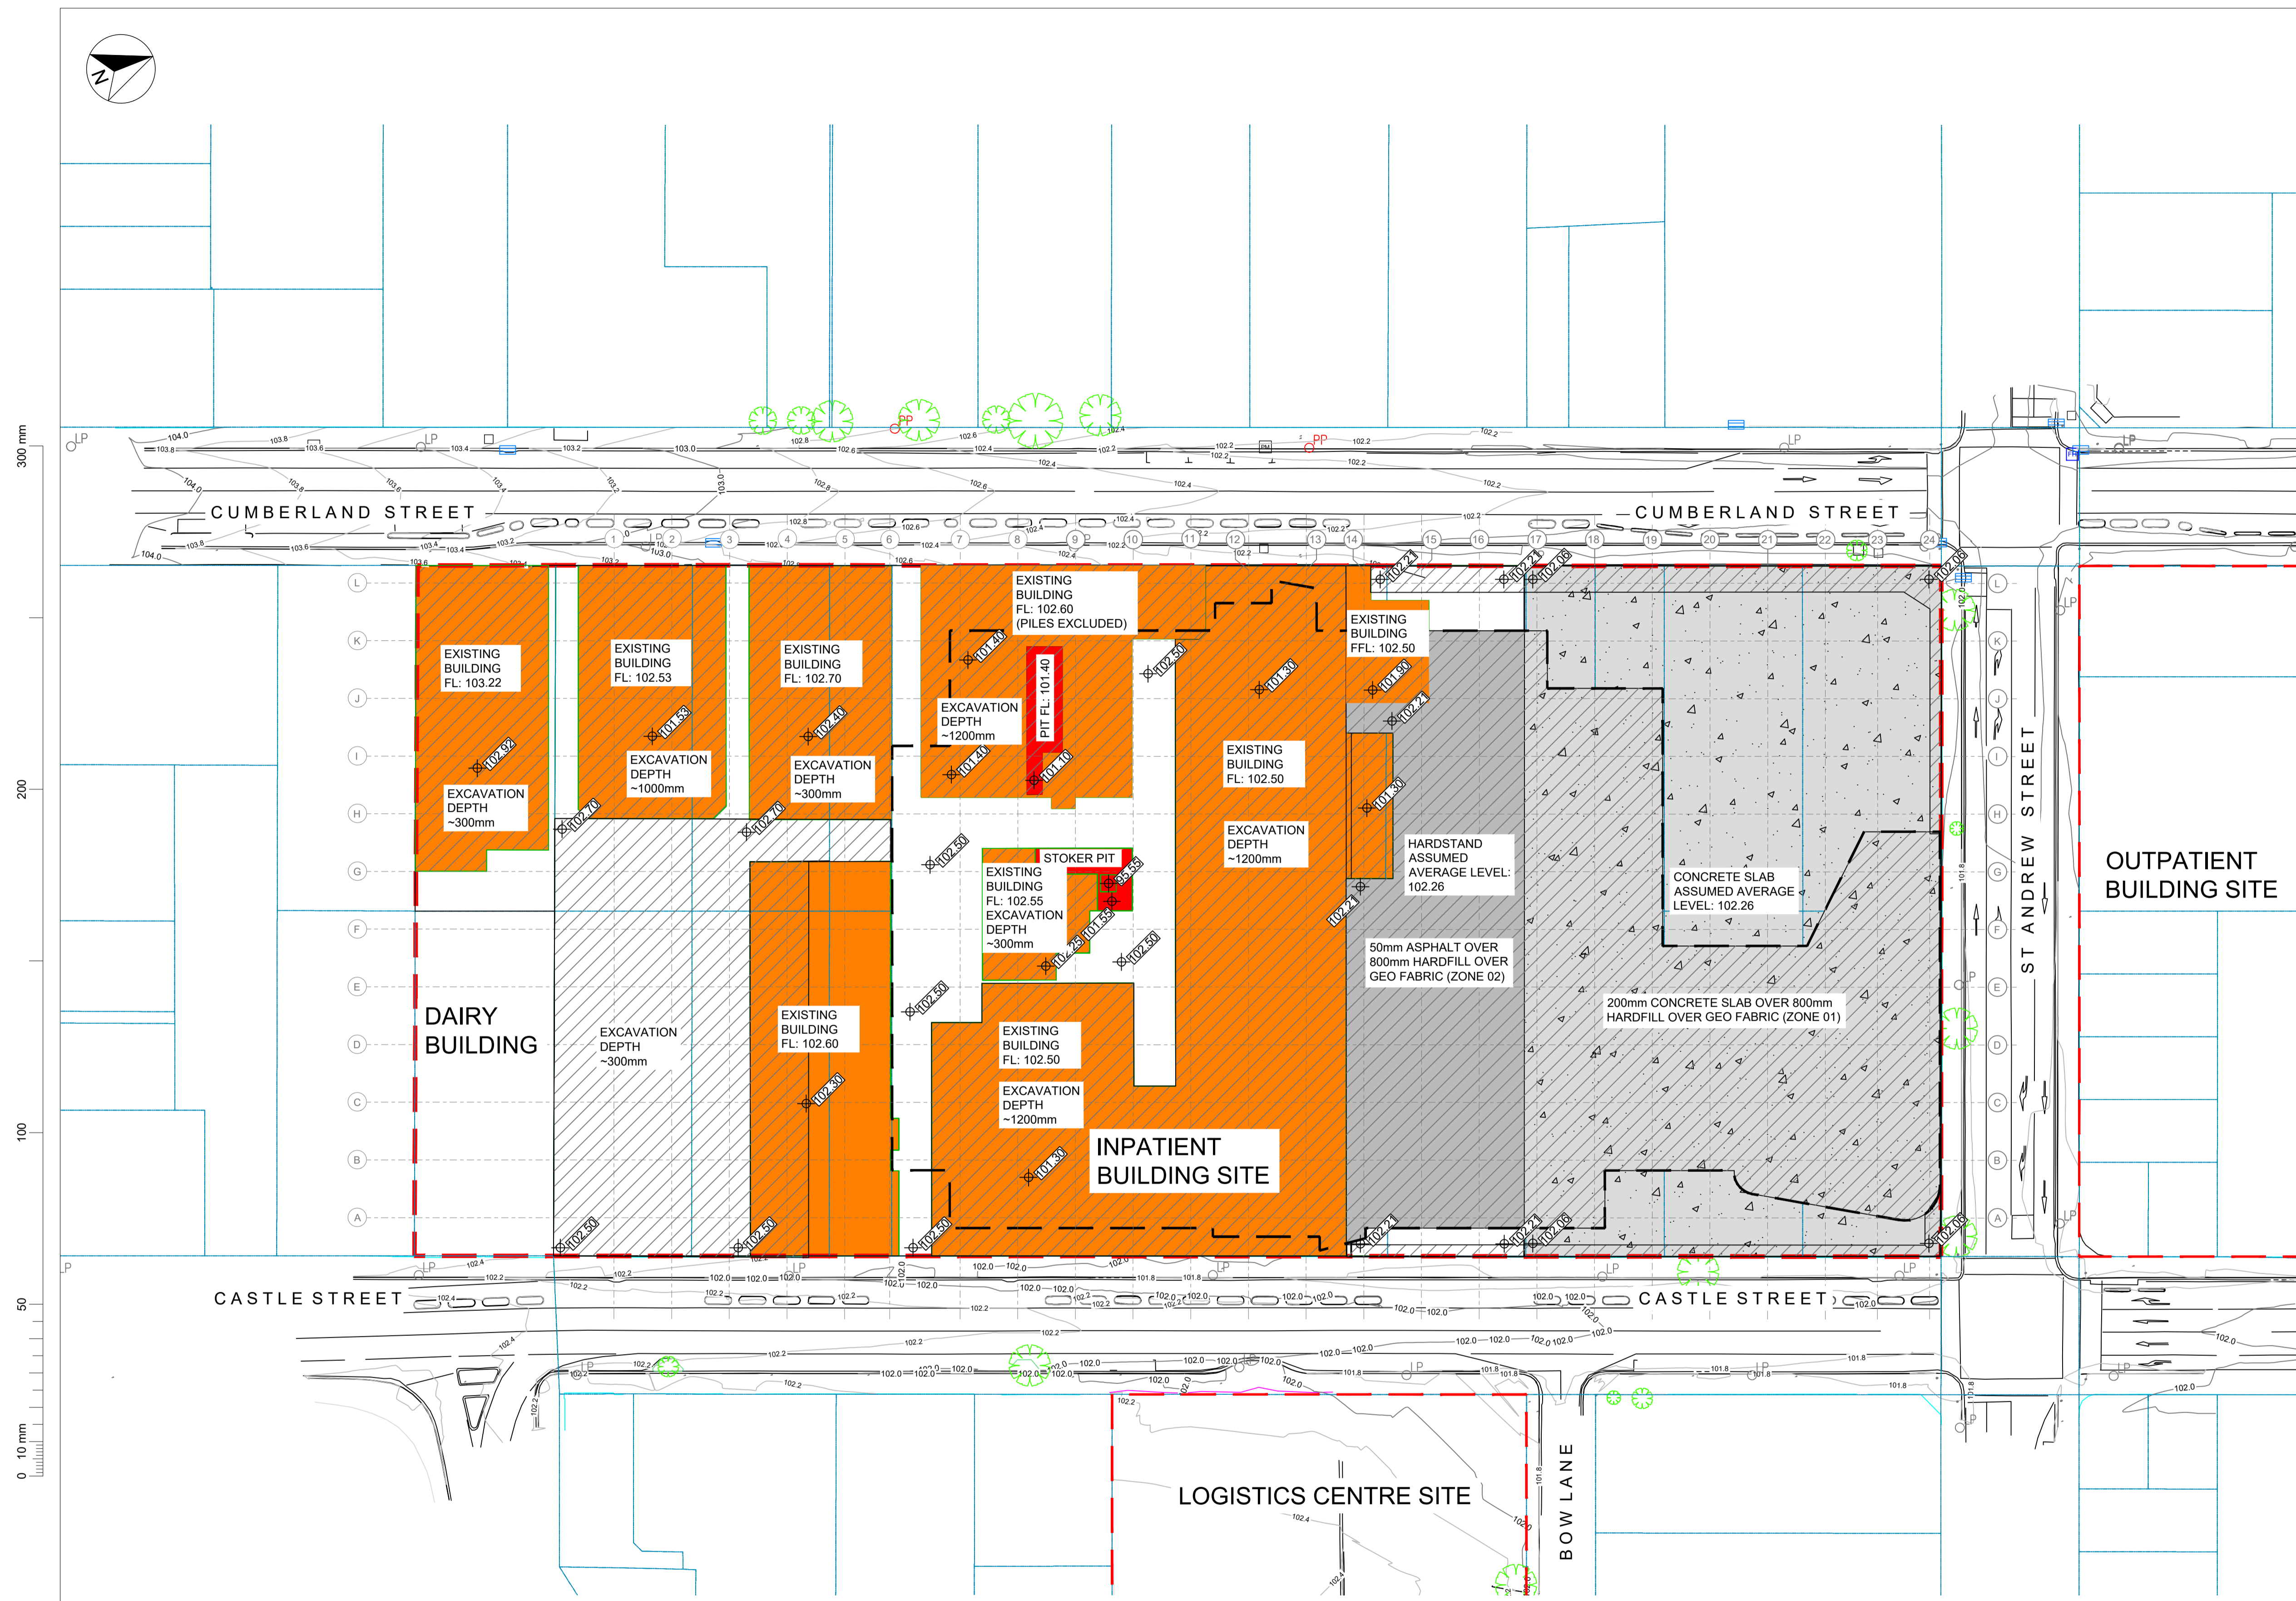

300 mm
200
100
50
0 10 mm

1:500 @ A1
1:1000 @ A3
0 5 10 15 20 25 30 35 40 45 50 m

REVISION	AMENDMENT	APPROVED	DATE
A	ENABLING WORKS CONSENT - CLIENT REVIEW	R.N	2021-07-05
B	ENABLING WORKS CONSENT - ISSUE	R.N	2021-07-23
C	ENABLING WORKS CONSENT - FINAL ISSUE	R.N	2021-08-11



wsp
Christchurch Office
+64 3 363 5400
PO Box 1482
Christchurch 8140
New Zealand

CIVIL

SCALES	DESIGNED	APPROVED
1:500 @ A1; 1:1000 @ A3	L. THOMAS	R. NOOAPII
	DRAWN	APPROVED
	A.SPARKS	R. NOOAPII
	DESIGN VERIFIED	APPROVED DATE
	A.SPARKS	2021-07-05

ENABLING WORKS CONSENT

PROJECT	SHEET NO.	SUITABILITY	REVISION
MINISTRY OF HEALTH NEW DUNEDIN HOSPITAL STAGE 2 INPATIENT BUILDING	C-80-0350_EWC		C
TITLE	OPUS PROJECT NO.	PROJ-ORIG-VOL-LVL-TYPE	
EXISTING SITE LEVELS PLAN	6-DP450.00	WSP-DWD-0111	